

THIS SHEET FOR ROW INFORMATION ONLY

Right of Way Design Information


ROW Team: IDOT/FOTH/A&R LAND SERVICES
 ROW #: STPN-092-3(39)2J-01
 Plan Date: 5/26/2017


Color Legend:

- Property Lines
- Temporary Easement

NOTE:

- 1.) PROTECT ALL EXISTING TREES DURING ALL PHASES OF CONSTRUCTION UNLESS OTHERWISE NOTED.
- 2.) CONTRACTOR SHALL NOTIFY PROPERTY OWNER OF CONFLICTS WITH EXISTING IRRIGATION EQUIPMENT.

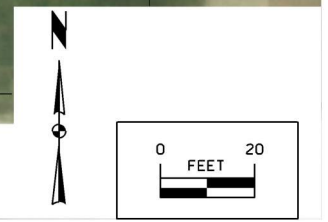

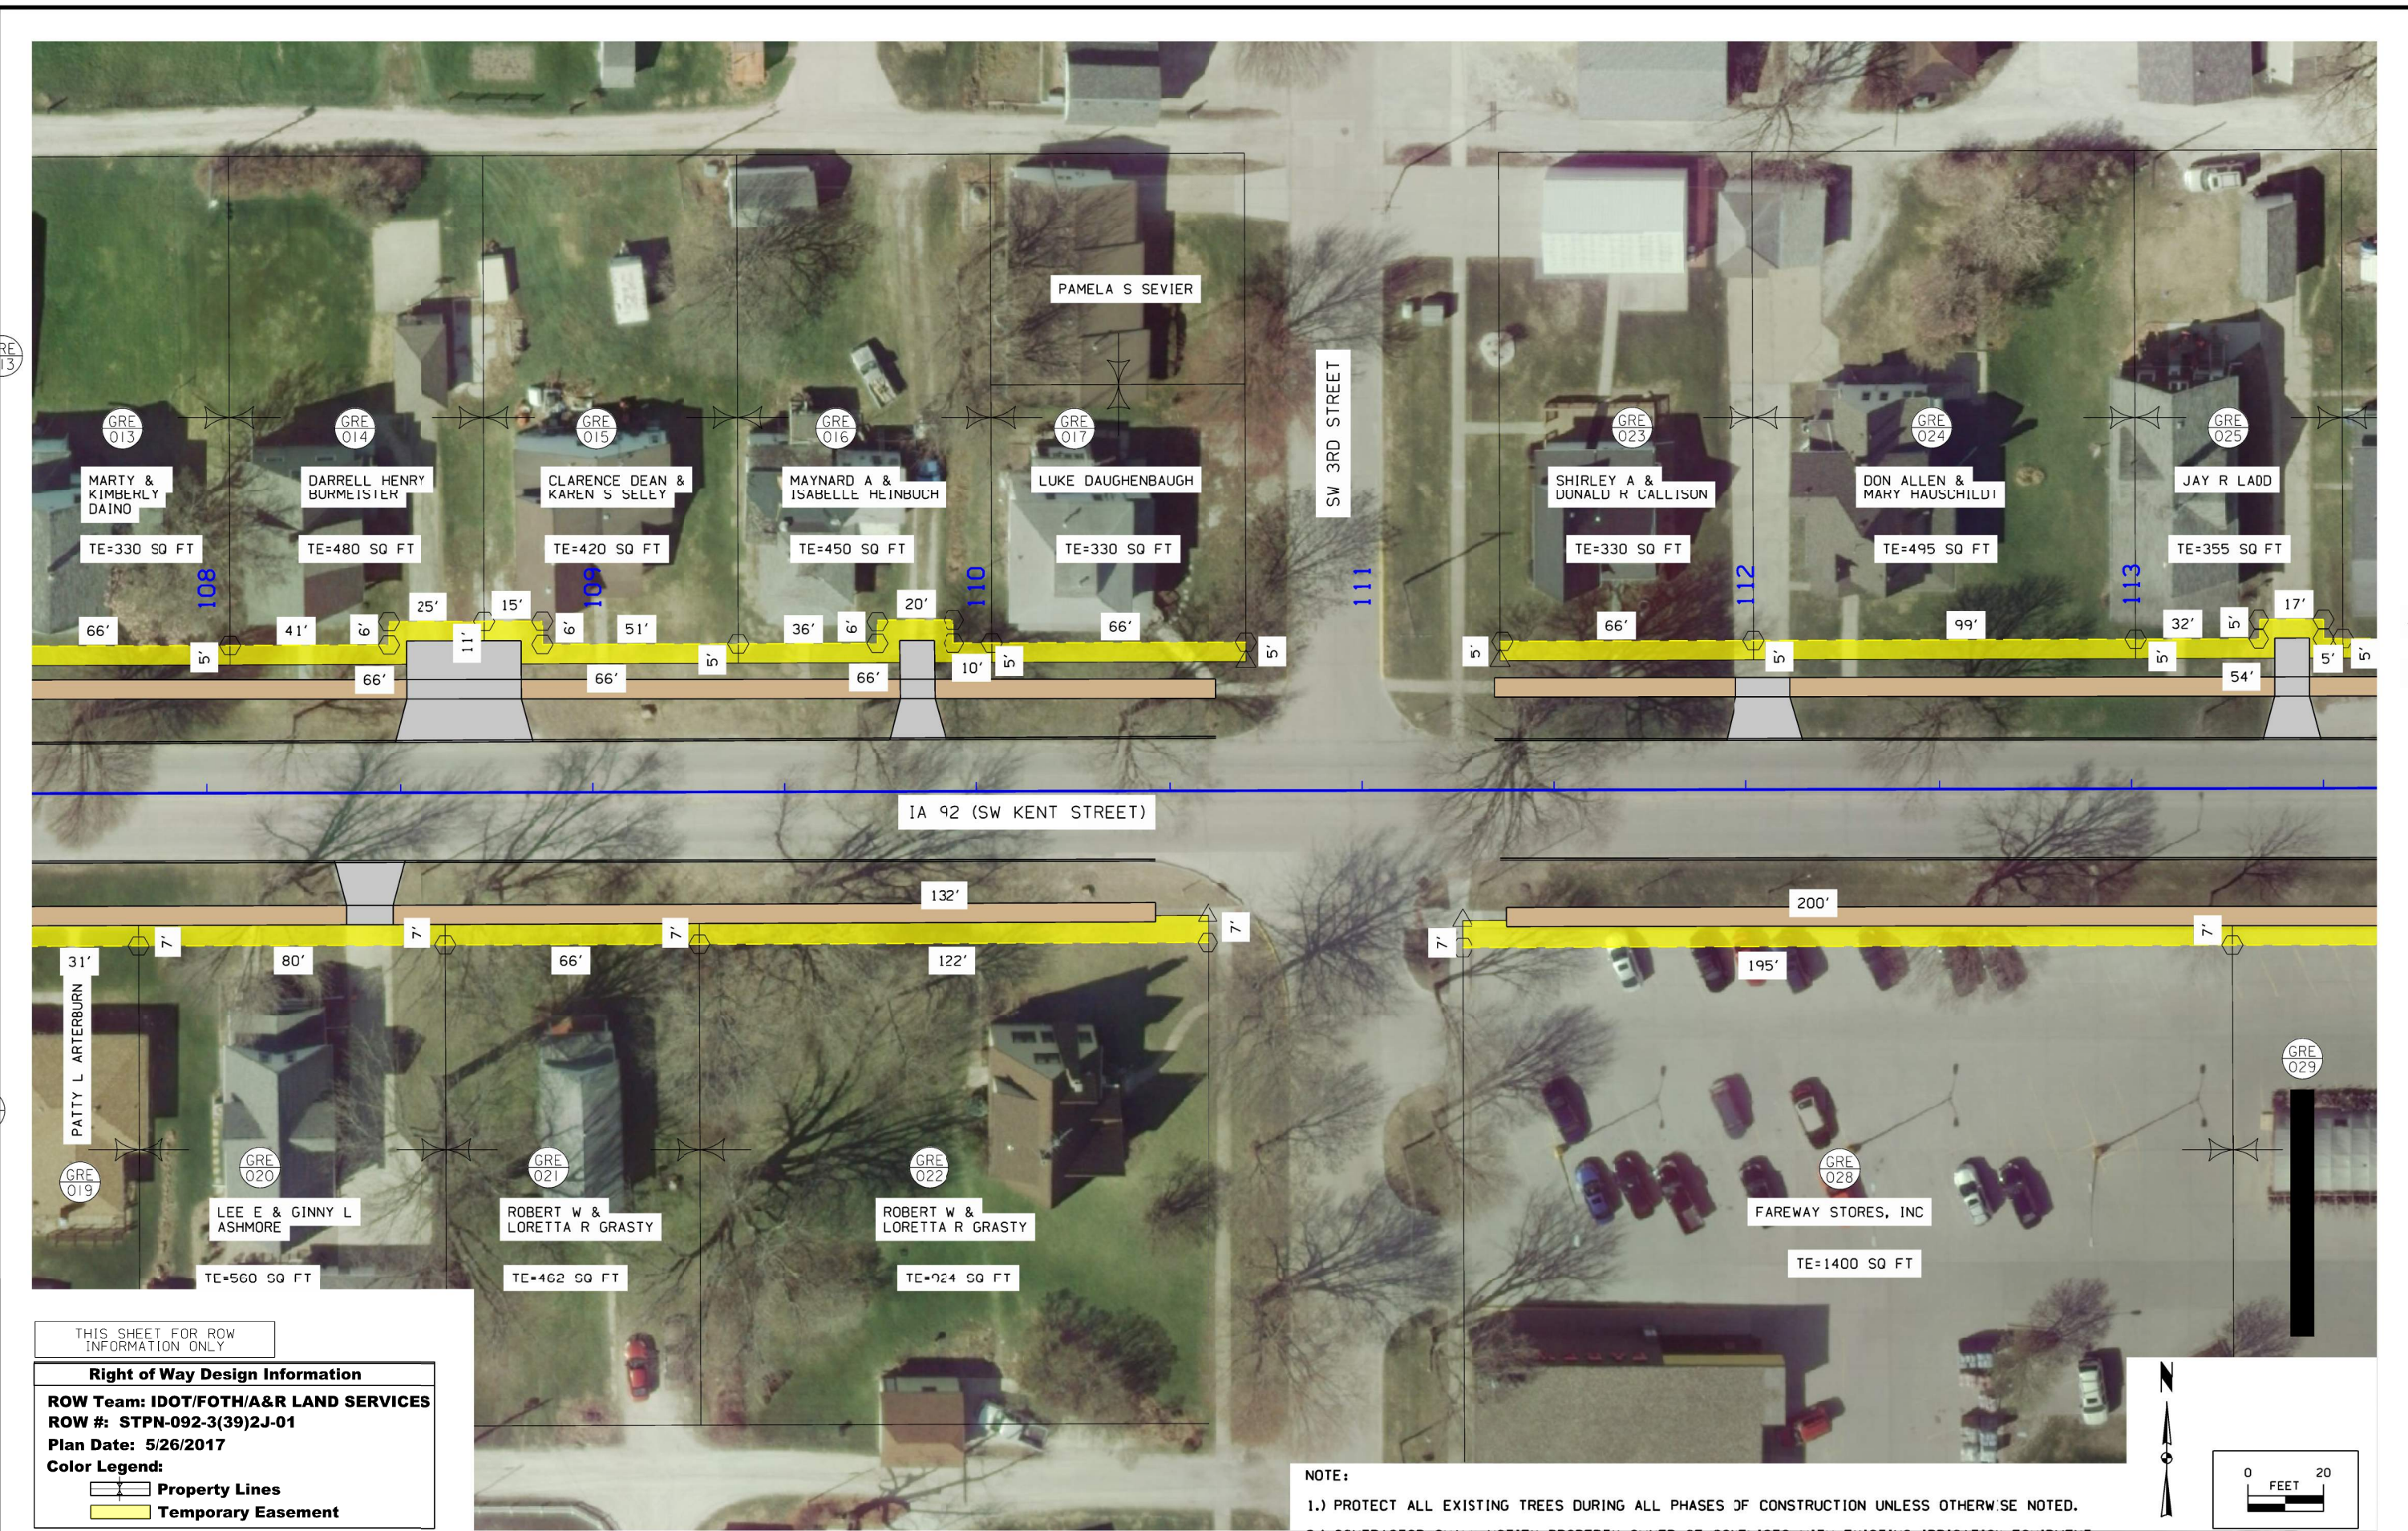

THIS SHEET FOR ROW INFORMATION ONLY

Right of Way Design Information	
ROW Team:	IDOT/FOTH/A&R LAND SERVICES
ROW #:	STPN-092-3(39)2J-01
Plan Date:	5/26/2017
Color Legend:	
	Property Lines
	Temporary Easement

NOTE:
 1.) PROTECT ALL EXISTING TREES DURING ALL PHASES OF CONSTRUCTION UNLESS OTHERWISE NOTED.
 2.) CONTRACTOR SHALL NOTIFY PROPERTY OWNER OF CONFLICTS WITH EXISTING IRRIGATION EQUIPMENT.



THIS SHEET FOR ROW INFORMATION ONLY

Right of Way Design Information


ROW Team: IDOT/FOTH/A&R LAND SERVICES
 ROW #: STPN-092-3(39)2J-01
 Plan Date: 5/26/2017



Color Legend:

Property Lines
 Temporary Easement

NOTE:

1.) PROTECT ALL EXISTING TREES DURING ALL PHASES OF CONSTRUCTION UNLESS OTHERWISE NOTED.
 2.) CONTRACTOR SHALL NOTIFY PROPERTY OWNER OF CONFLICTS WITH EXISTING IRRIGATION EQUIPMENT.

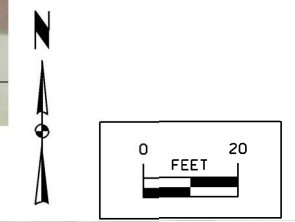

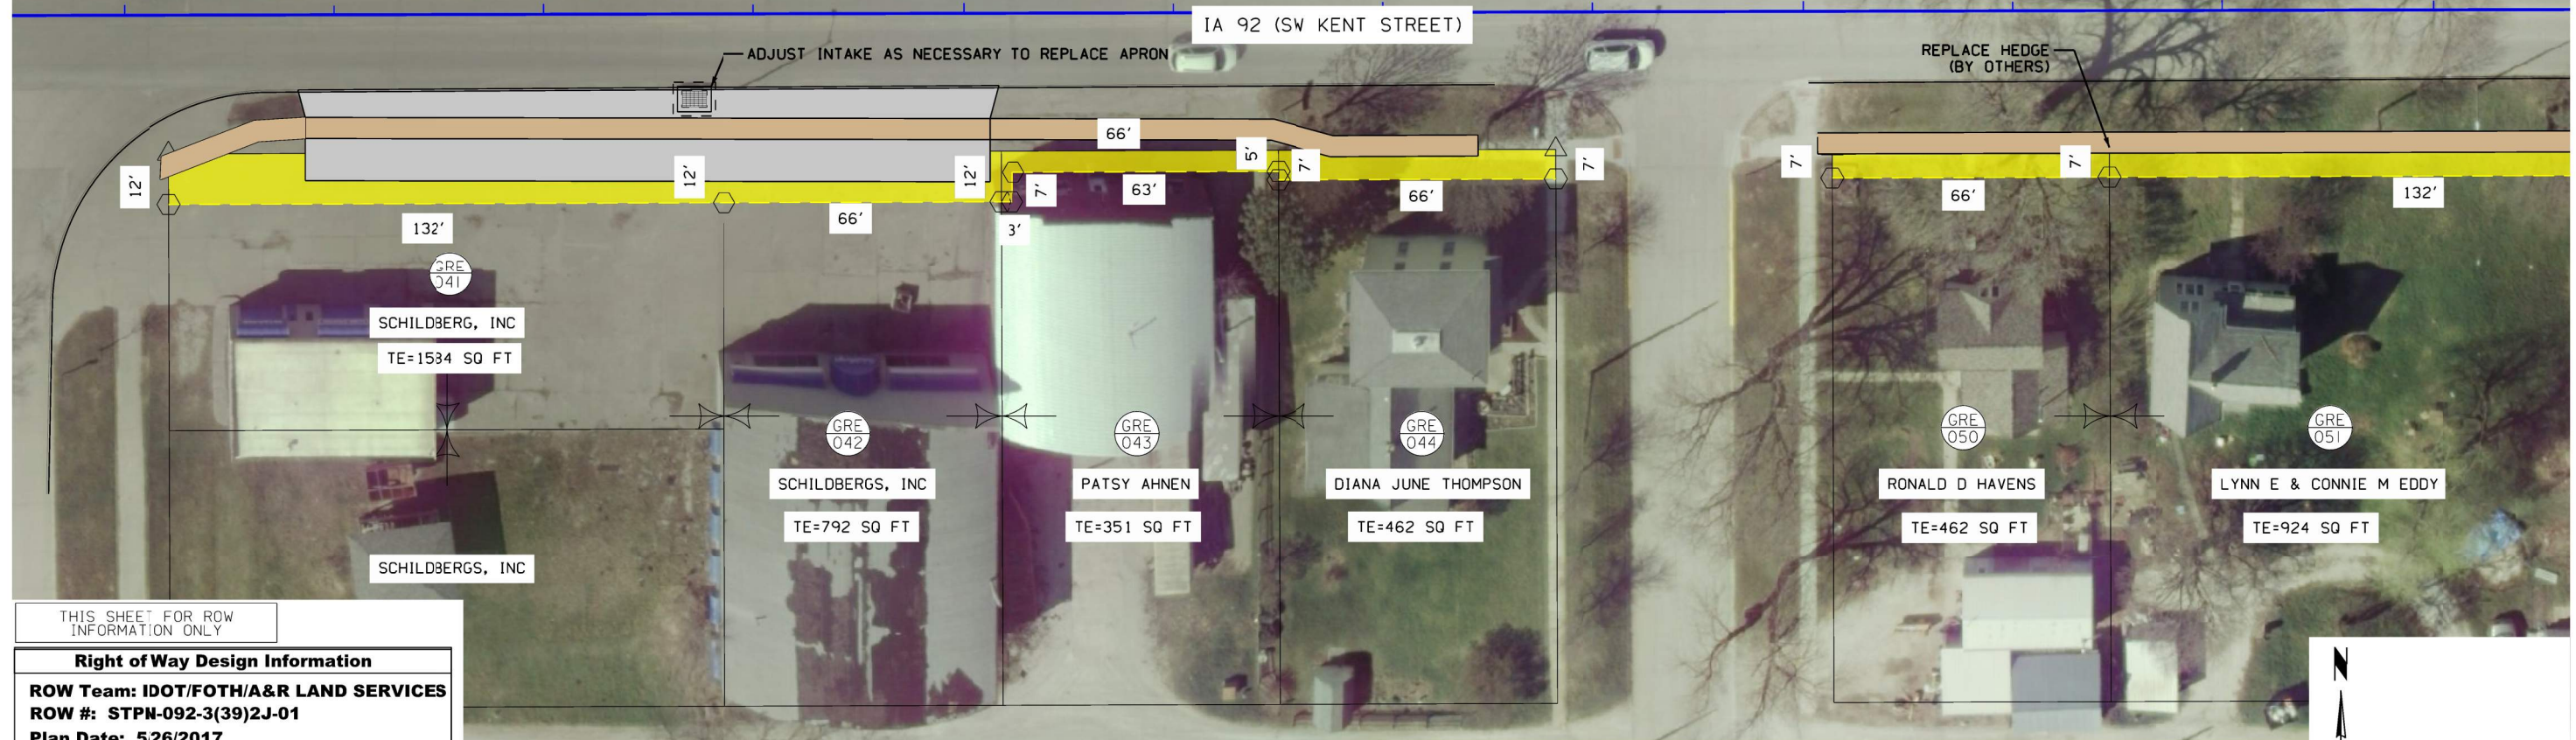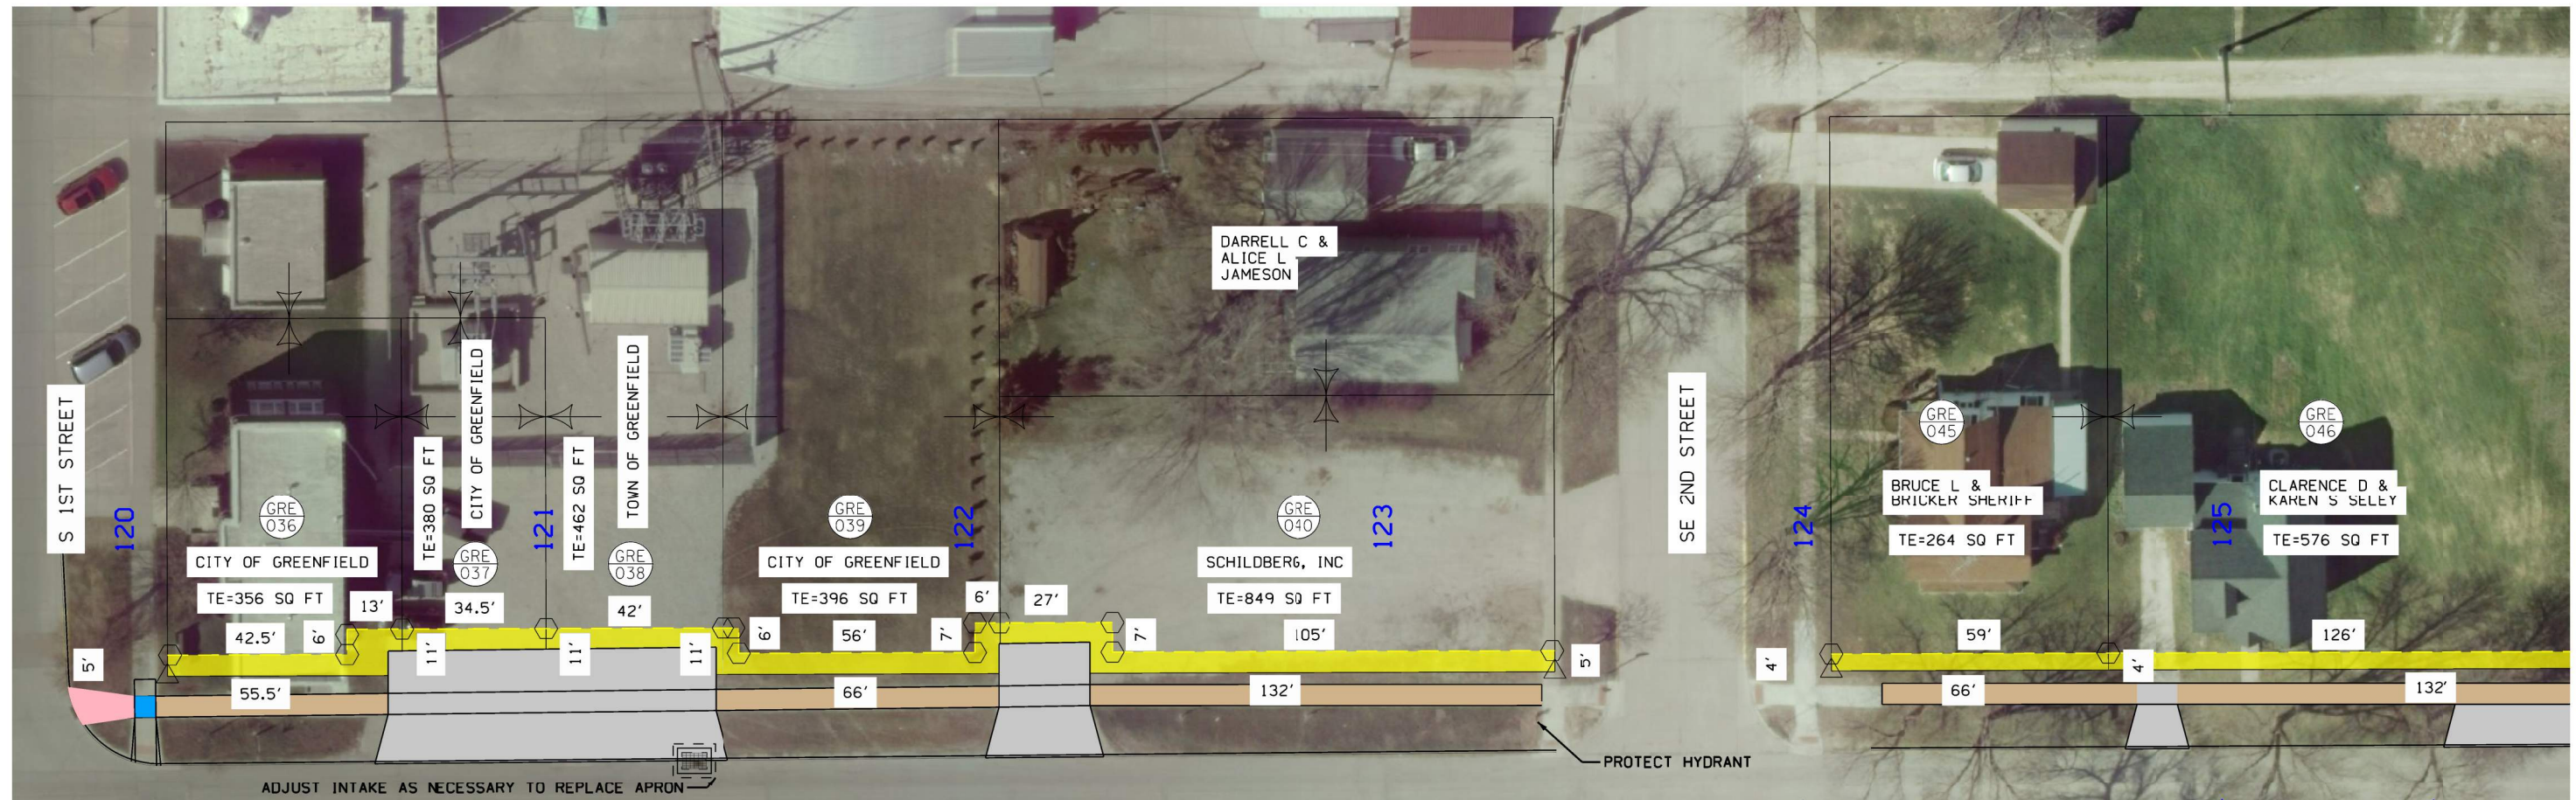

THIS SHEET FOR ROW INFORMATION ONLY

Right of Way Design Information


ROW Team: IDOT/FOTH/A&R LAND SERVICES
 ROW #: STPN-092-3(39)2J-01
 Plan Date: 5/26/2017

Color Legend:

Property Lines
 Temporary Easement

NOTE:

- 1.) PROTECT ALL EXISTING TREES DURING ALL PHASES OF CONSTRUCTION UNLESS OTHERWISE NOTED.
- 2.) CONTRACTOR SHALL NOTIFY PROPERTY OWNER OF CONFLICTS WITH EXISTING IRRIGATION EQUIPMENT.

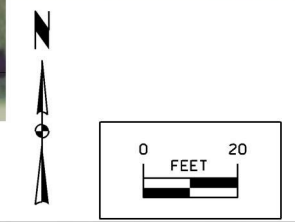



THIS SHEET FOR ROW INFORMATION ONLY


Right of Way Design Information

ROW Team: IDOT/FOTH/A&R LAND SERVICES
 ROW #: STPN-092-3(39)2J-01
 Plan Date: 5/26/2017
 Color Legend:

Property Lines
 Temporary Easement

NOTE:

- 1.) PROTECT ALL EXISTING TREES DURING ALL PHASES OF CONSTRUCTION UNLESS OTHERWISE NOTED.
- 2.) CONTRACTOR SHALL NOTIFY PROPERTY OWNER OF CONFLICTS WITH EXISTING IRRIGATION EQUIPMENT.

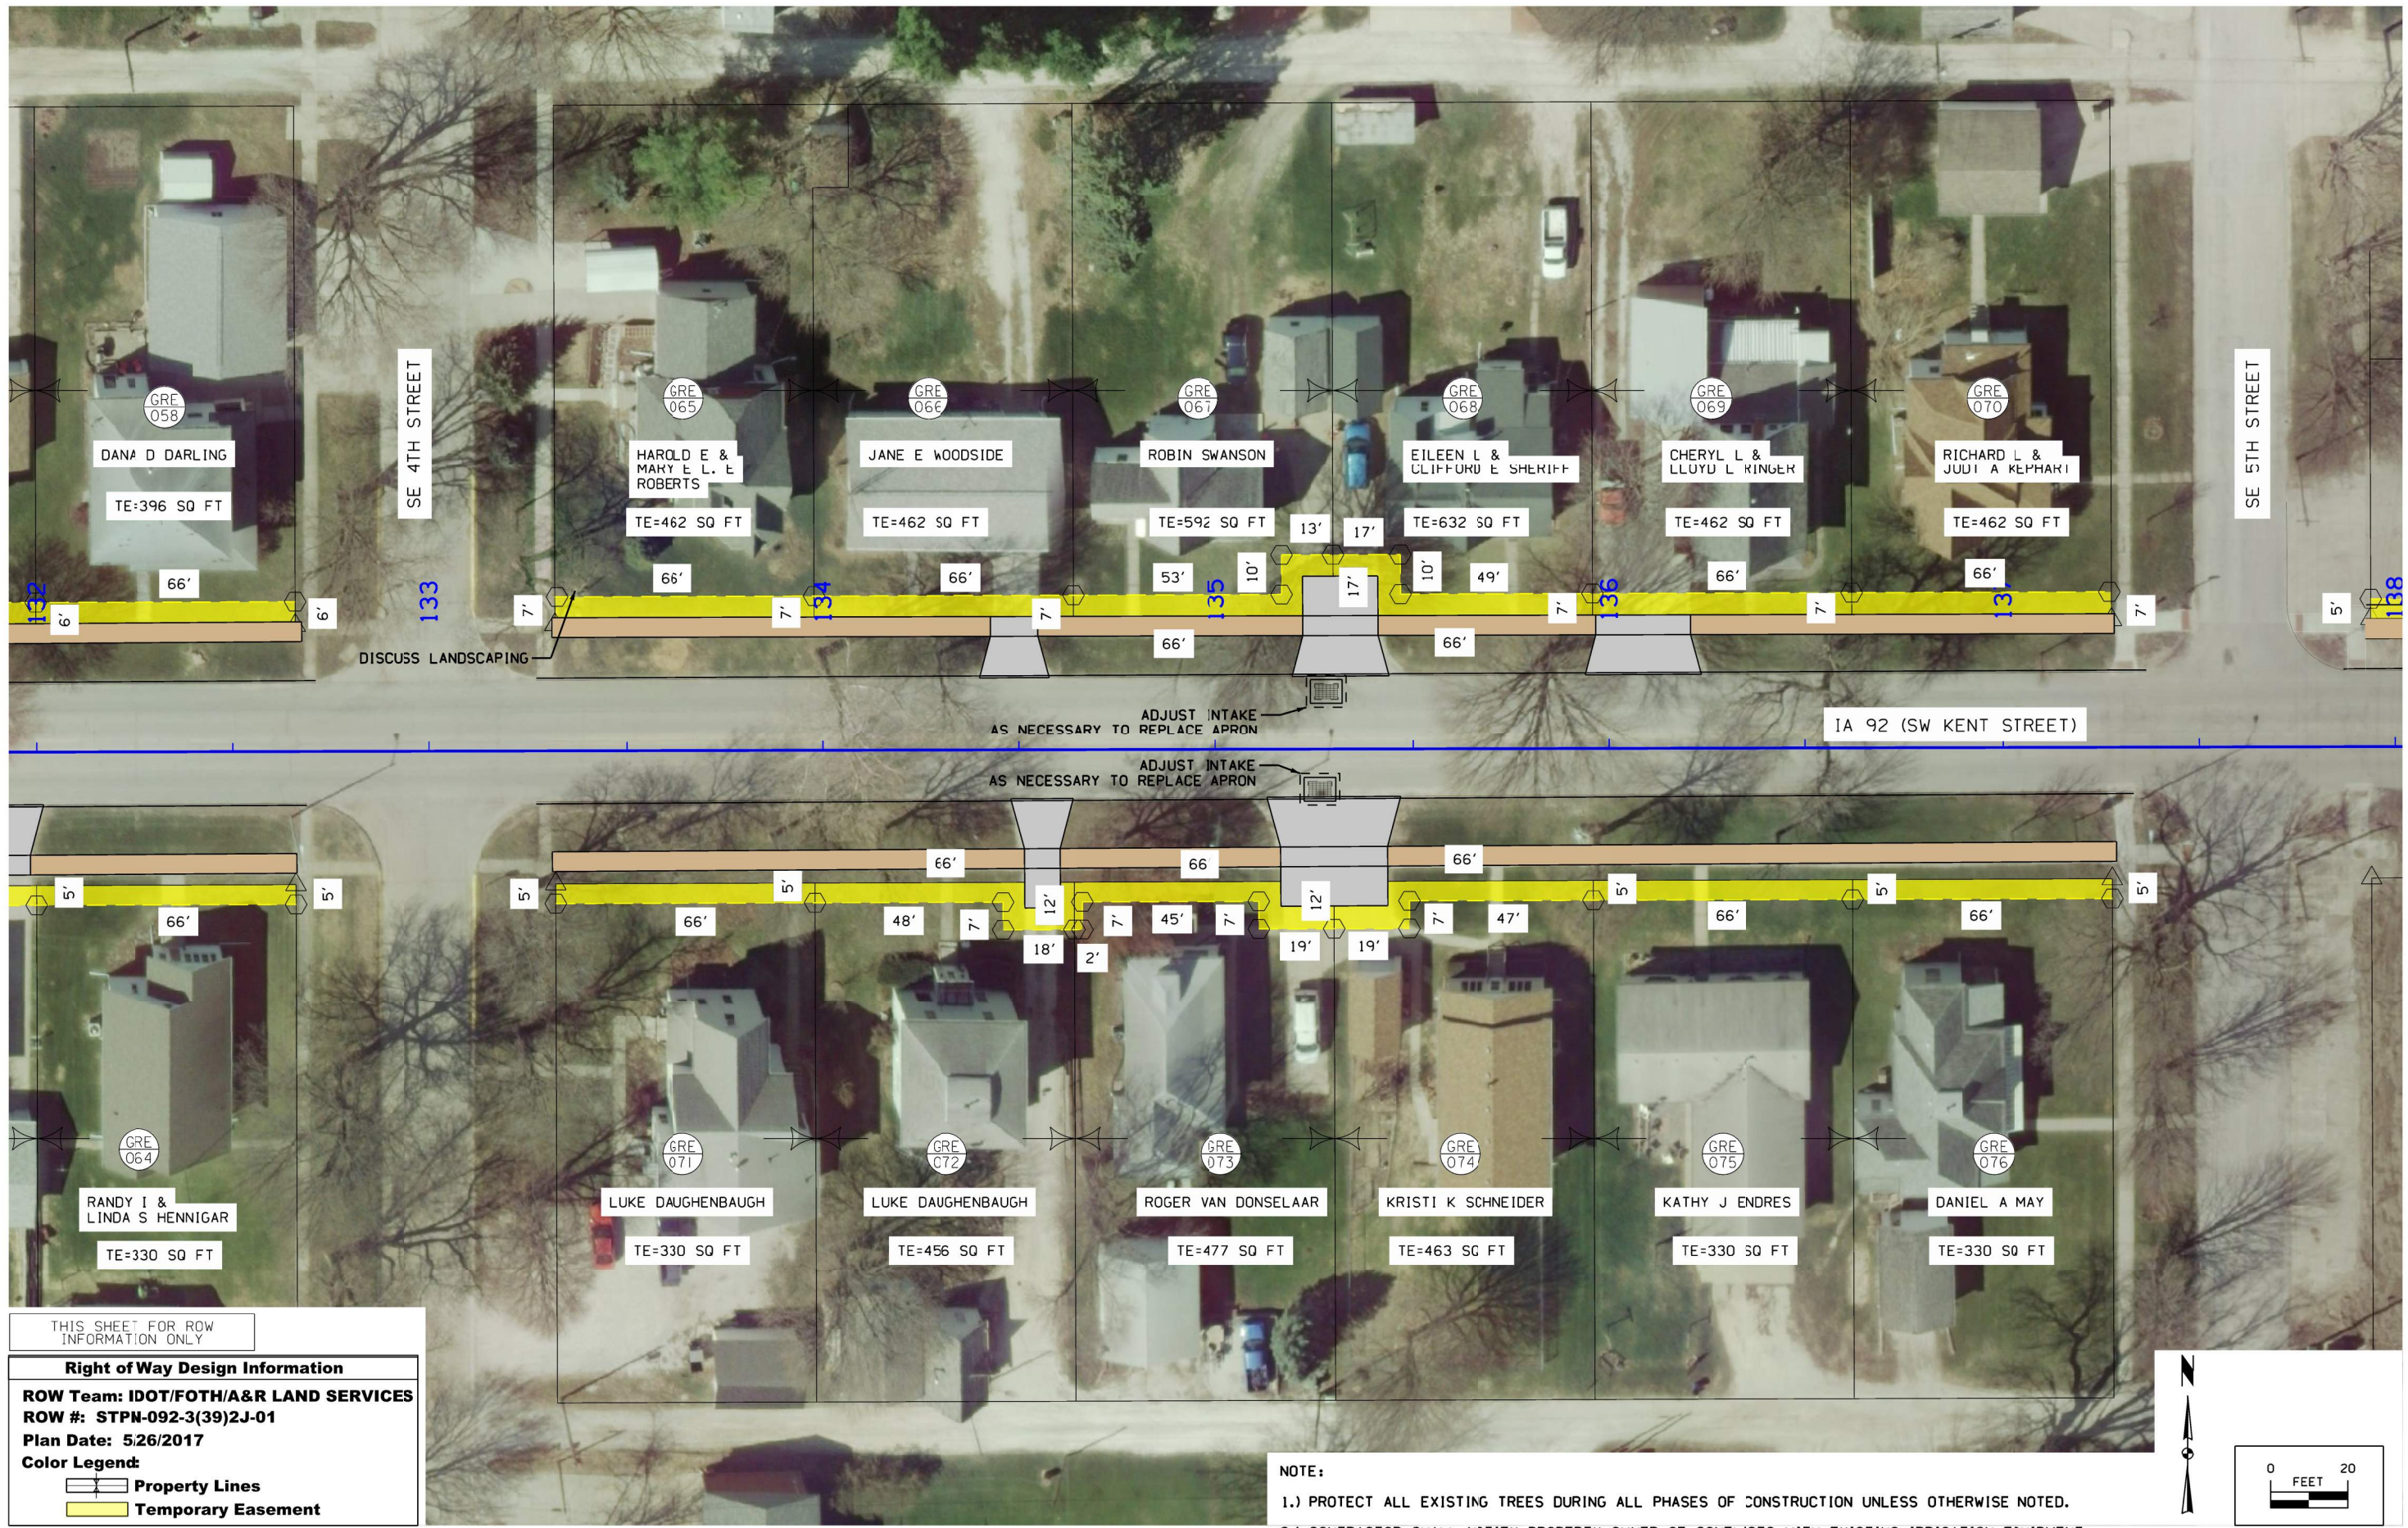

THIS SHEET FOR ROW INFORMATION ONLY

Right of Way Design Information


ROW Team: IDOT/FOTH/A&R LAND SERVICES
 ROW #: STPN-092-3(39)2J-01
 Plan Date: 5/26/2017


Color Legend:

Property Lines
 Temporary Easement

NOTE:

- 1.) PROTECT ALL EXISTING TREES DURING ALL PHASES OF CONSTRUCTION UNLESS OTHERWISE NOTED.
- 2.) CONTRACTOR SHALL NOTIFY PROPERTY OWNER OF CONFLICTS WITH EXISTING IRRIGATION EQUIPMENT.

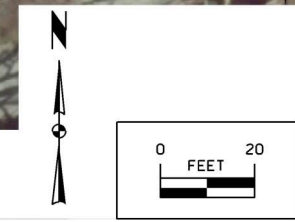

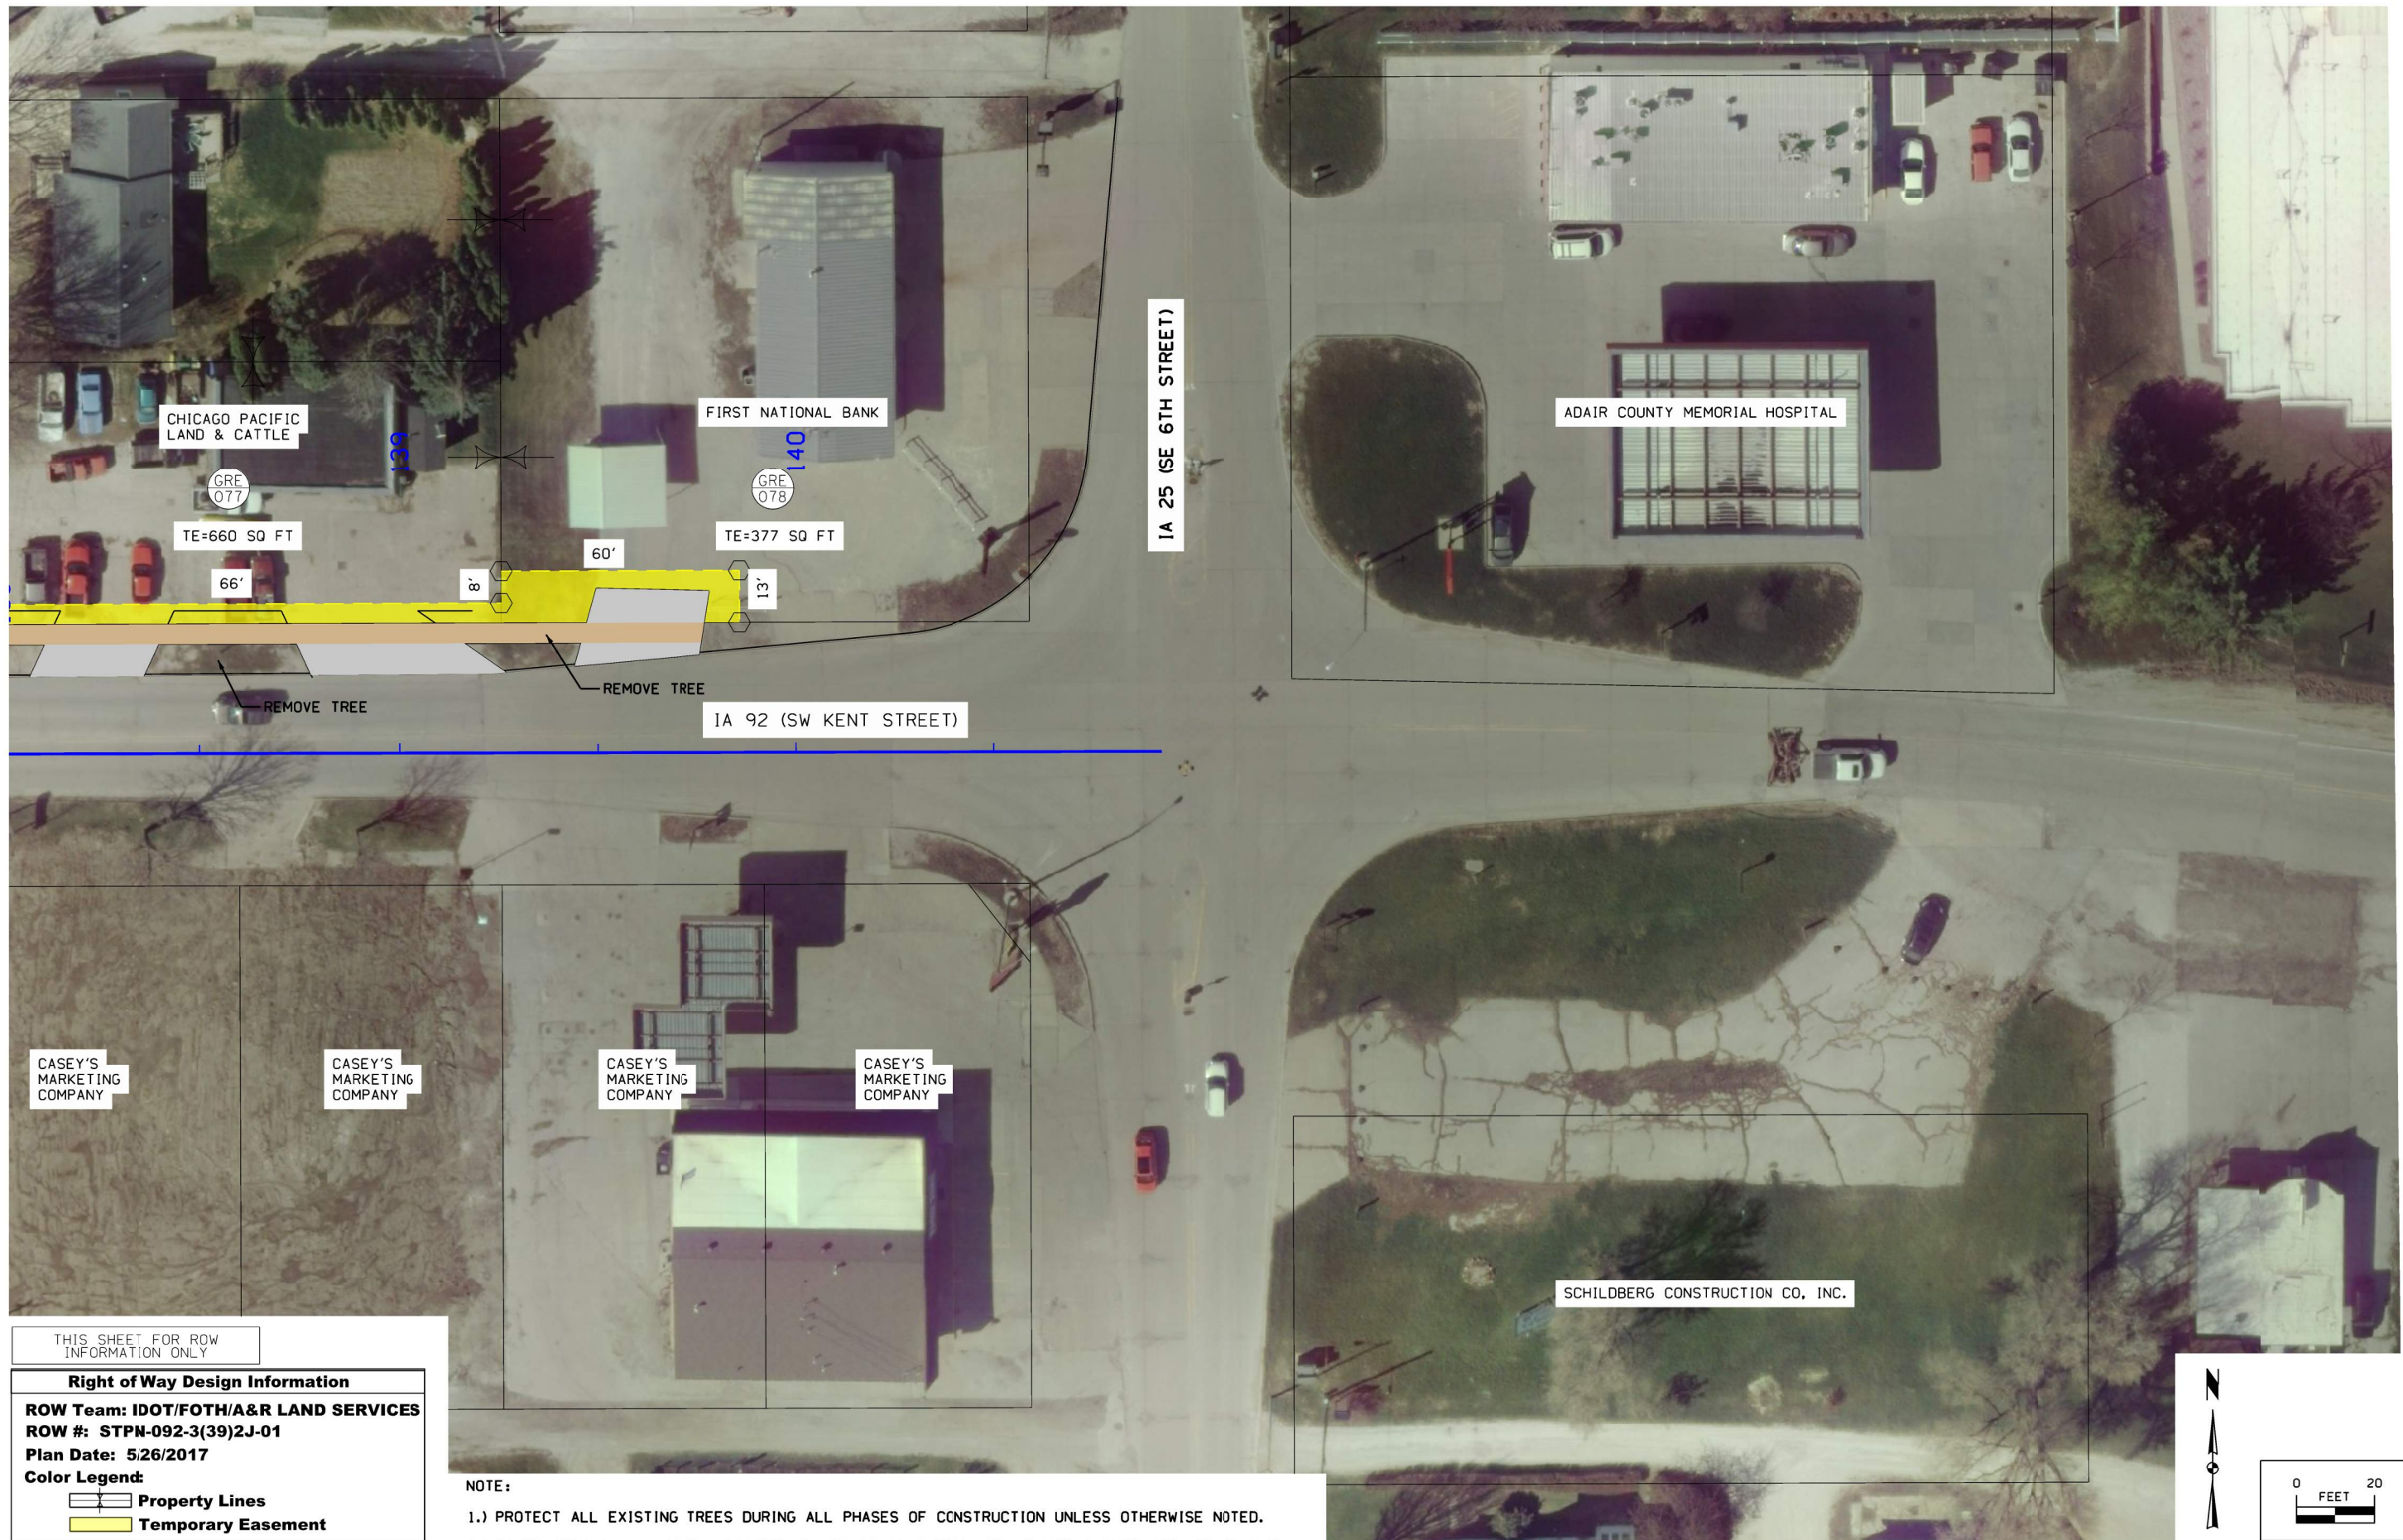

THIS SHEET FOR ROW INFORMATION ONLY

Right of Way Design Information


ROW Team: IDOT/FOTH/A&R LAND SERVICES
 ROW #: STPN-092-3(39)2J-01
 Plan Date: 5/26/2017


Color Legend:

- Property Lines
- Temporary Easement

NOTE:

- 1.) PROTECT ALL EXISTING TREES DURING ALL PHASES OF CONSTRUCTION UNLESS OTHERWISE NOTED.
- 2.) CONTRACTOR SHALL NOTIFY PROPERTY OWNER OF CONFLICTS WITH EXISTING IRRIGATION EQUIPMENT.

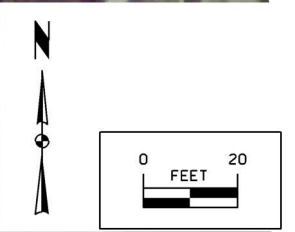

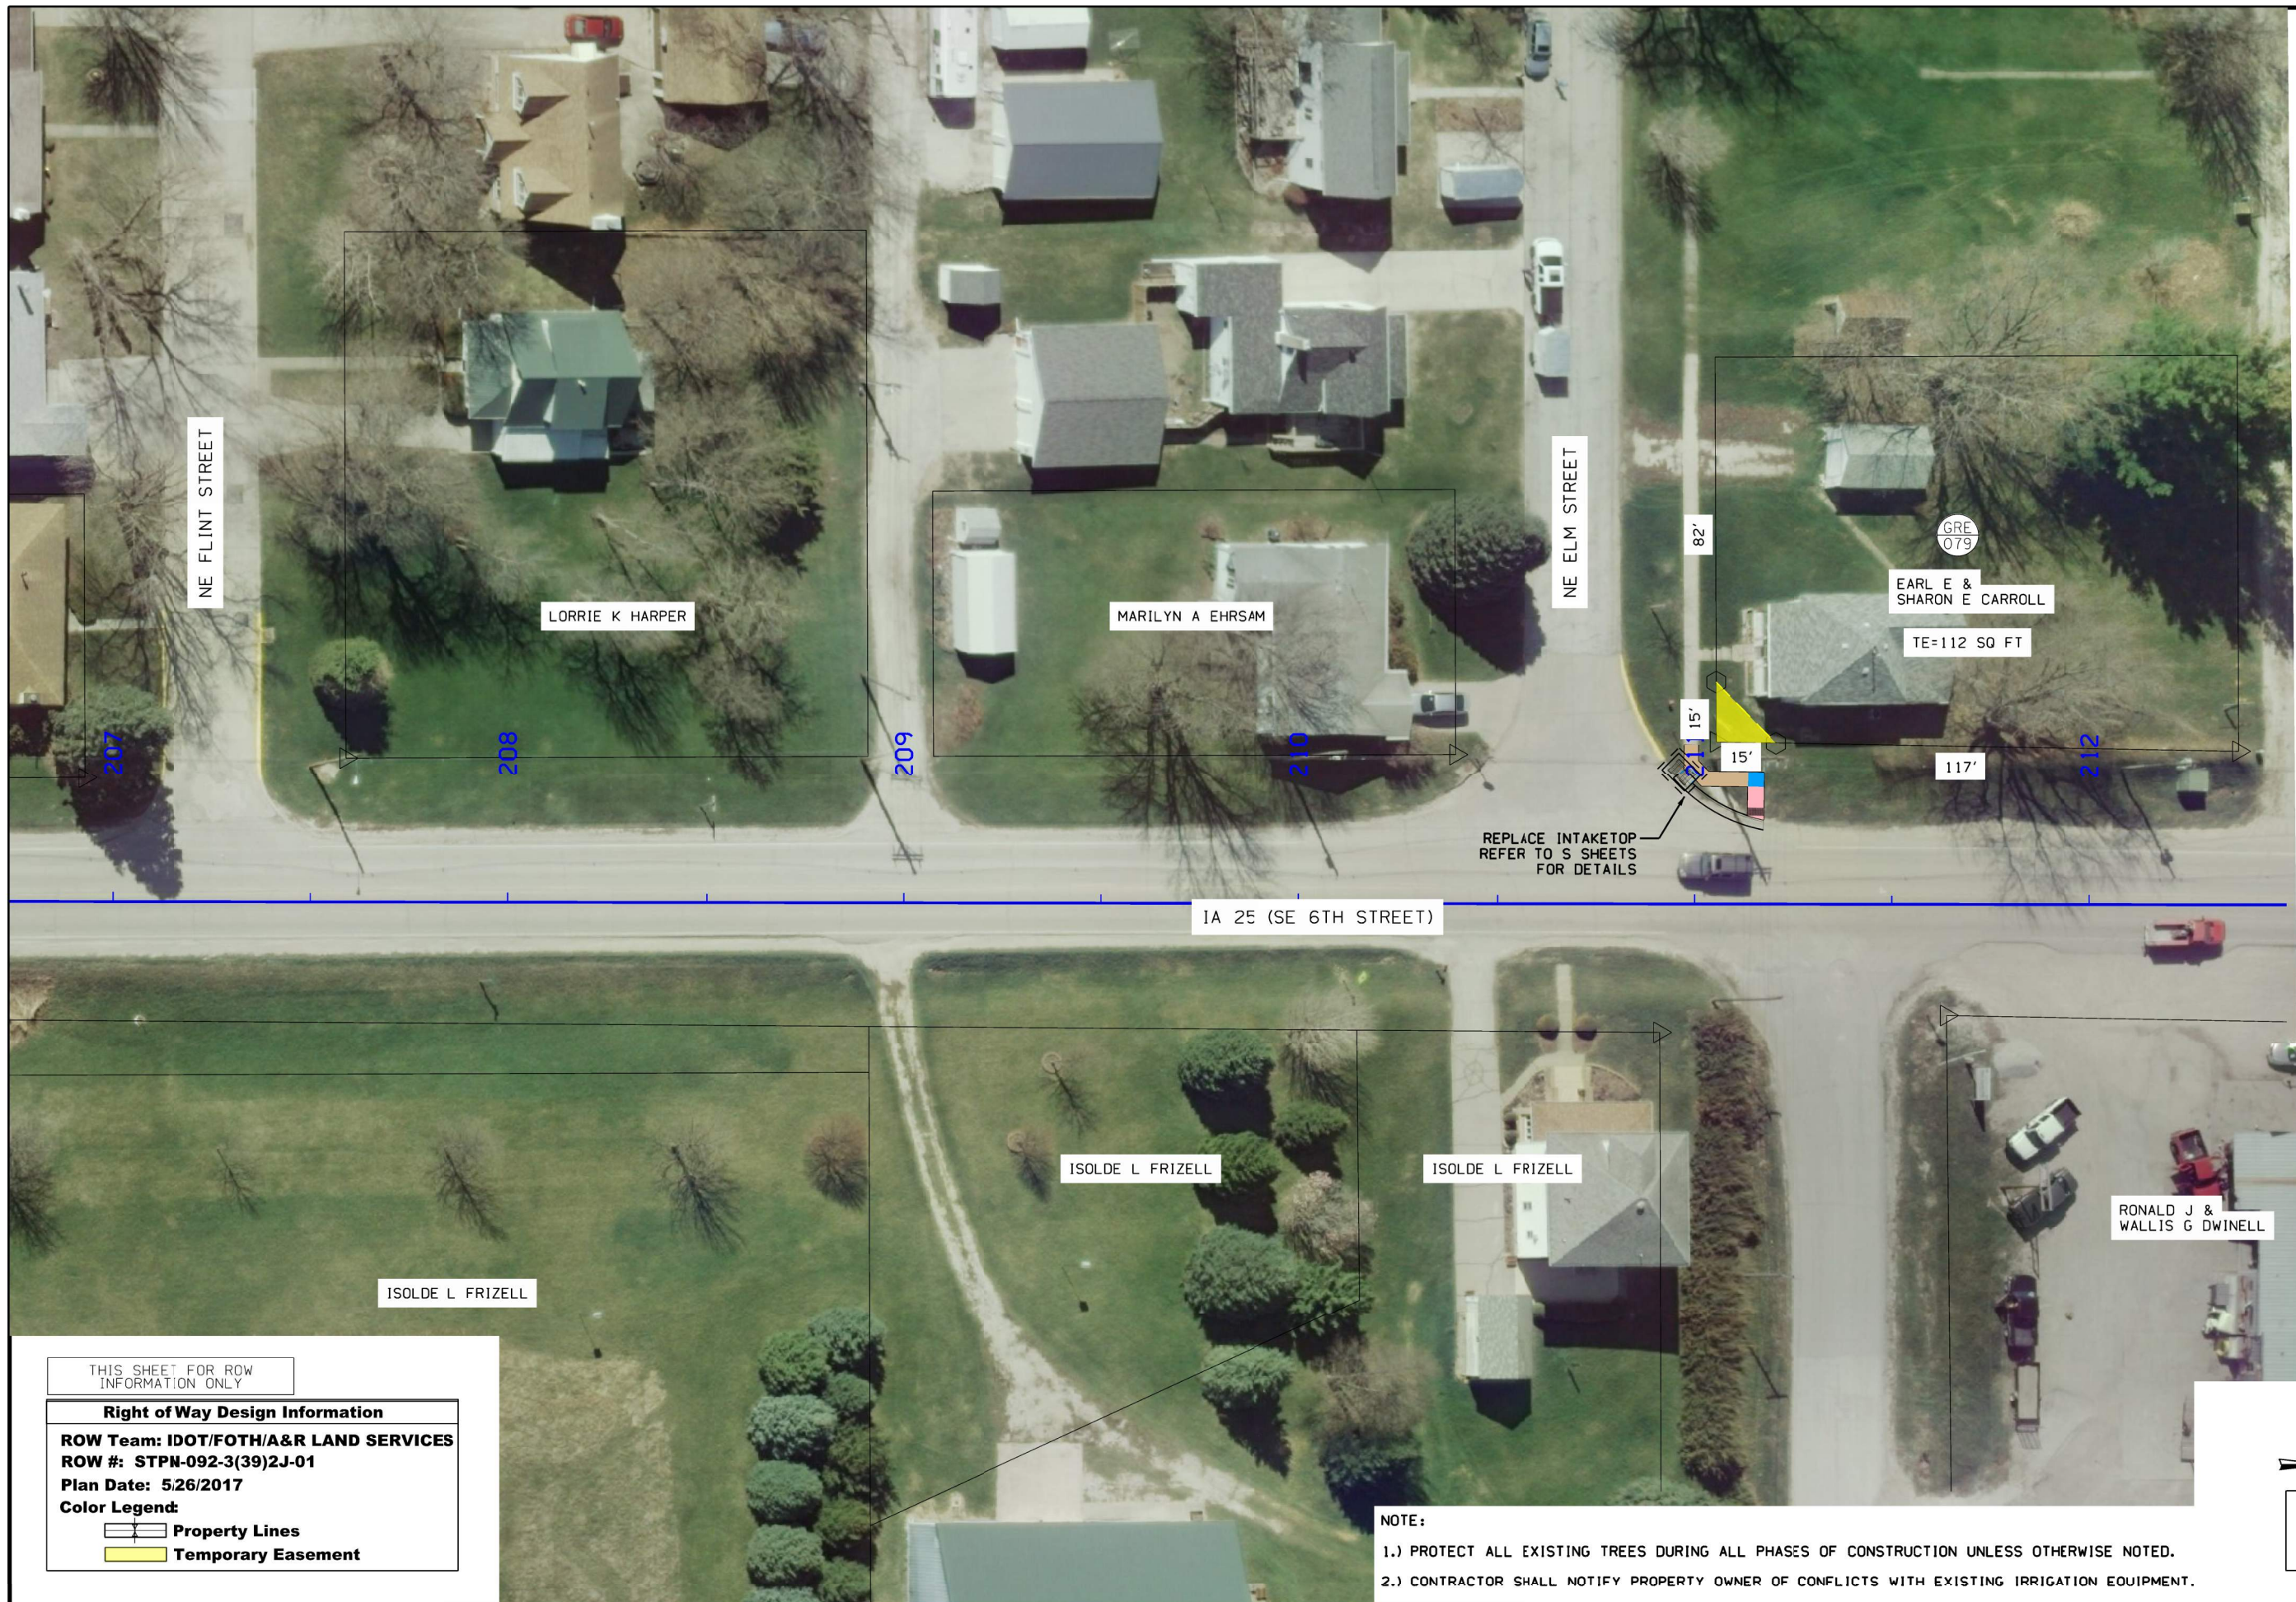

THIS SHEET FOR ROW
INFORMATION ONLY

Right of Way Design Information

ROW Team: IDOT/FOTH/A&R LAND SERVICES

ROW #: STPN-092-3(39)2J-01

Plan Date: 5/26/2017

Color Legend:

Property Lines

Temporary Easement

NOTE:

- 1.) PROTECT ALL EXISTING TREES DURING ALL PHASES OF CONSTRUCTION UNLESS OTHERWISE NOTED.
- 2.) CONTRACTOR SHALL NOTIFY PROPERTY OWNER OF CONFLICTS WITH EXISTING IRRIGATION EQUIPMENT.

