



Extend in the direction specified with skew measured from centerline of existing structure. Dimension Rt. or Lt. is measured at \odot of pipe along laying length.

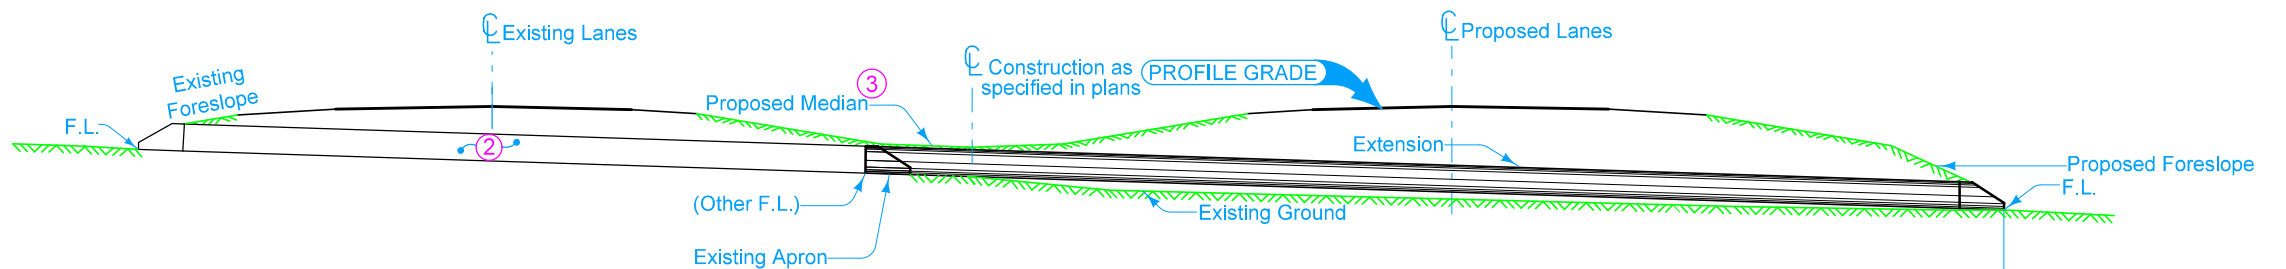

SECTION

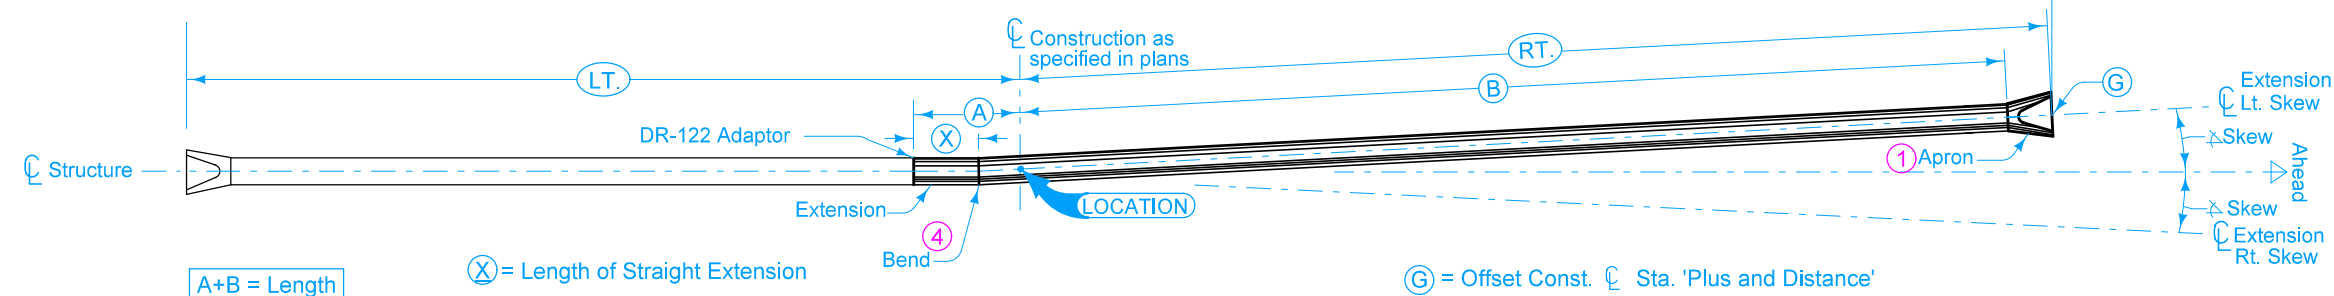

PLAN

- ① Refer to the following and specify if inlet or outlet:
DR-201 for circular concrete.
DR-202 for low clearance concrete.
DR-205 for circular concrete with end wall.
DR-206 for low clearance concrete with end wall.
- ② Existing structure.
- ③ If less than 12 inch cover over pipe in median, install median pipe and dike.
- ④ Bend may be accomplished by use of Adaptor (**DR-122**), Type "D" Section, or Concrete Elbow (**DR-141**) as specified.

Possible Tabulation:
104-3

 STANDARD ROAD PLAN	REVISION	
	2	10-15-19
	DR-627 SHEET 1 of 1	
REVISIONS: Changed RF-2 Adaptor to DR-122 Adaptor.		
 APPROVED BY DESIGN METHODS ENGINEER		
PIPE EXTENSION HORIZONTAL BEND - ADDING LANES		