



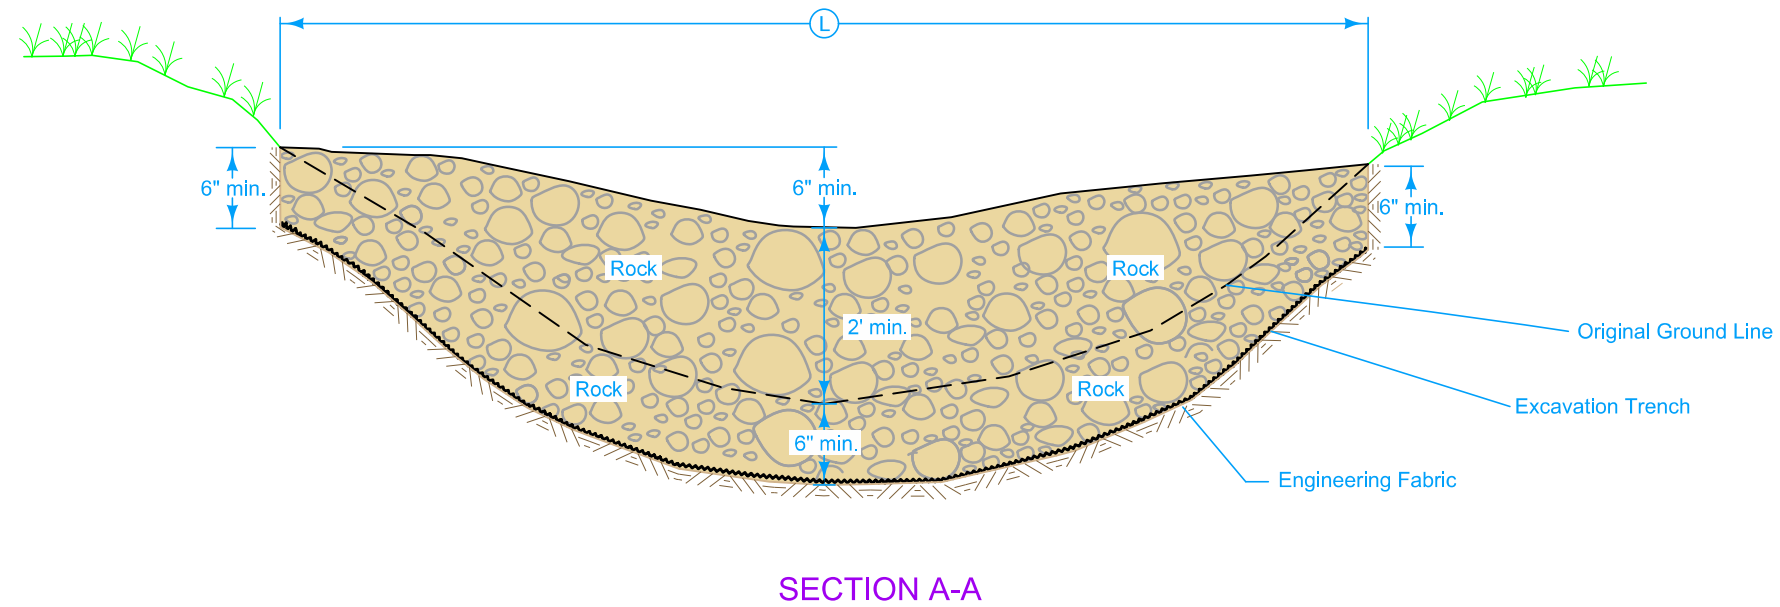

Use Class D Revetment to construct Rock Check Dam.

Use fabric for Embankment Erosion Control complying with Section 4196 of the Standard Specifications.

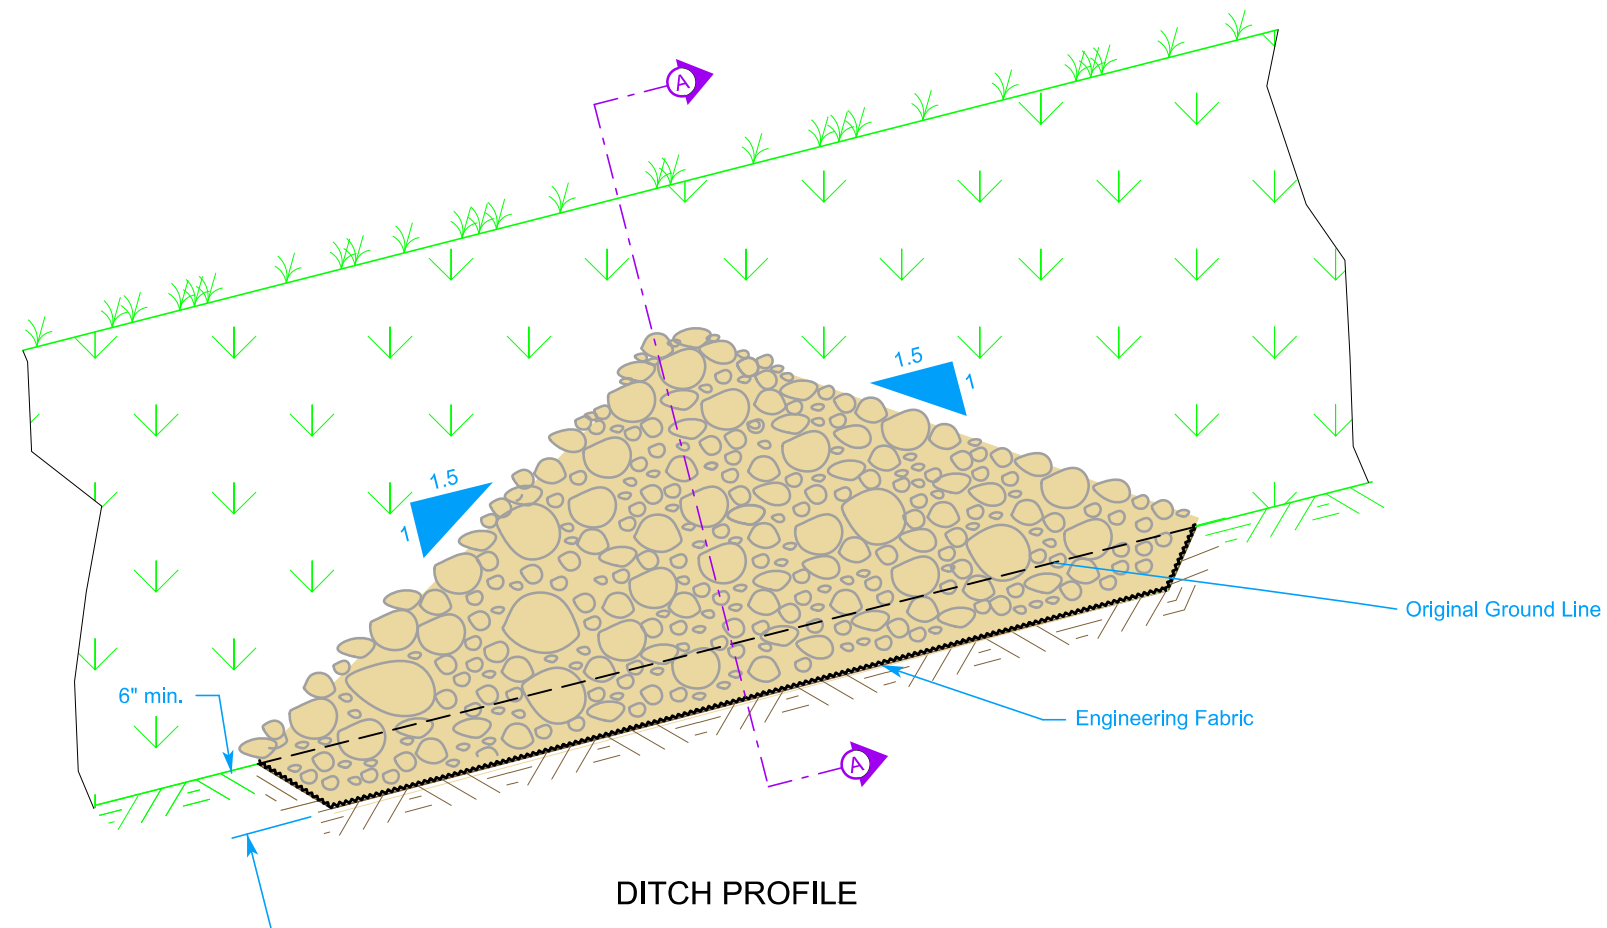

Possible Contract Items:
 Rock Check Dam
 Maintenance of Rock Check Dam
 Removal of Rock Check Dam

Possible Tabulation:
 100-32

	REVISION	
	1	10-18-22
STANDARD ROAD PLAN		EC-302
REVISIONS: Added note referring to 4196.		SHEET 1 of 1
 APPROVED BY DESIGN METHODS ENGINEER		
ROCK CHECK DAM		