


# DESIGNER INFORMATION

Obtain the Engineer's approval for location of stabilized entrances prior to constructing.

- ① Place engineering fabric prior to placing aggregate. Use fabric for Embankment Erosion Control complying with Section 4196 of the Standard Specifications.
- ② Use aggregate meeting Gradation No. 13a of Section 4109 of the Standard Specifications.
- ③ Depth may need to be increased depending on the weight of contractor vehicles and equipment.

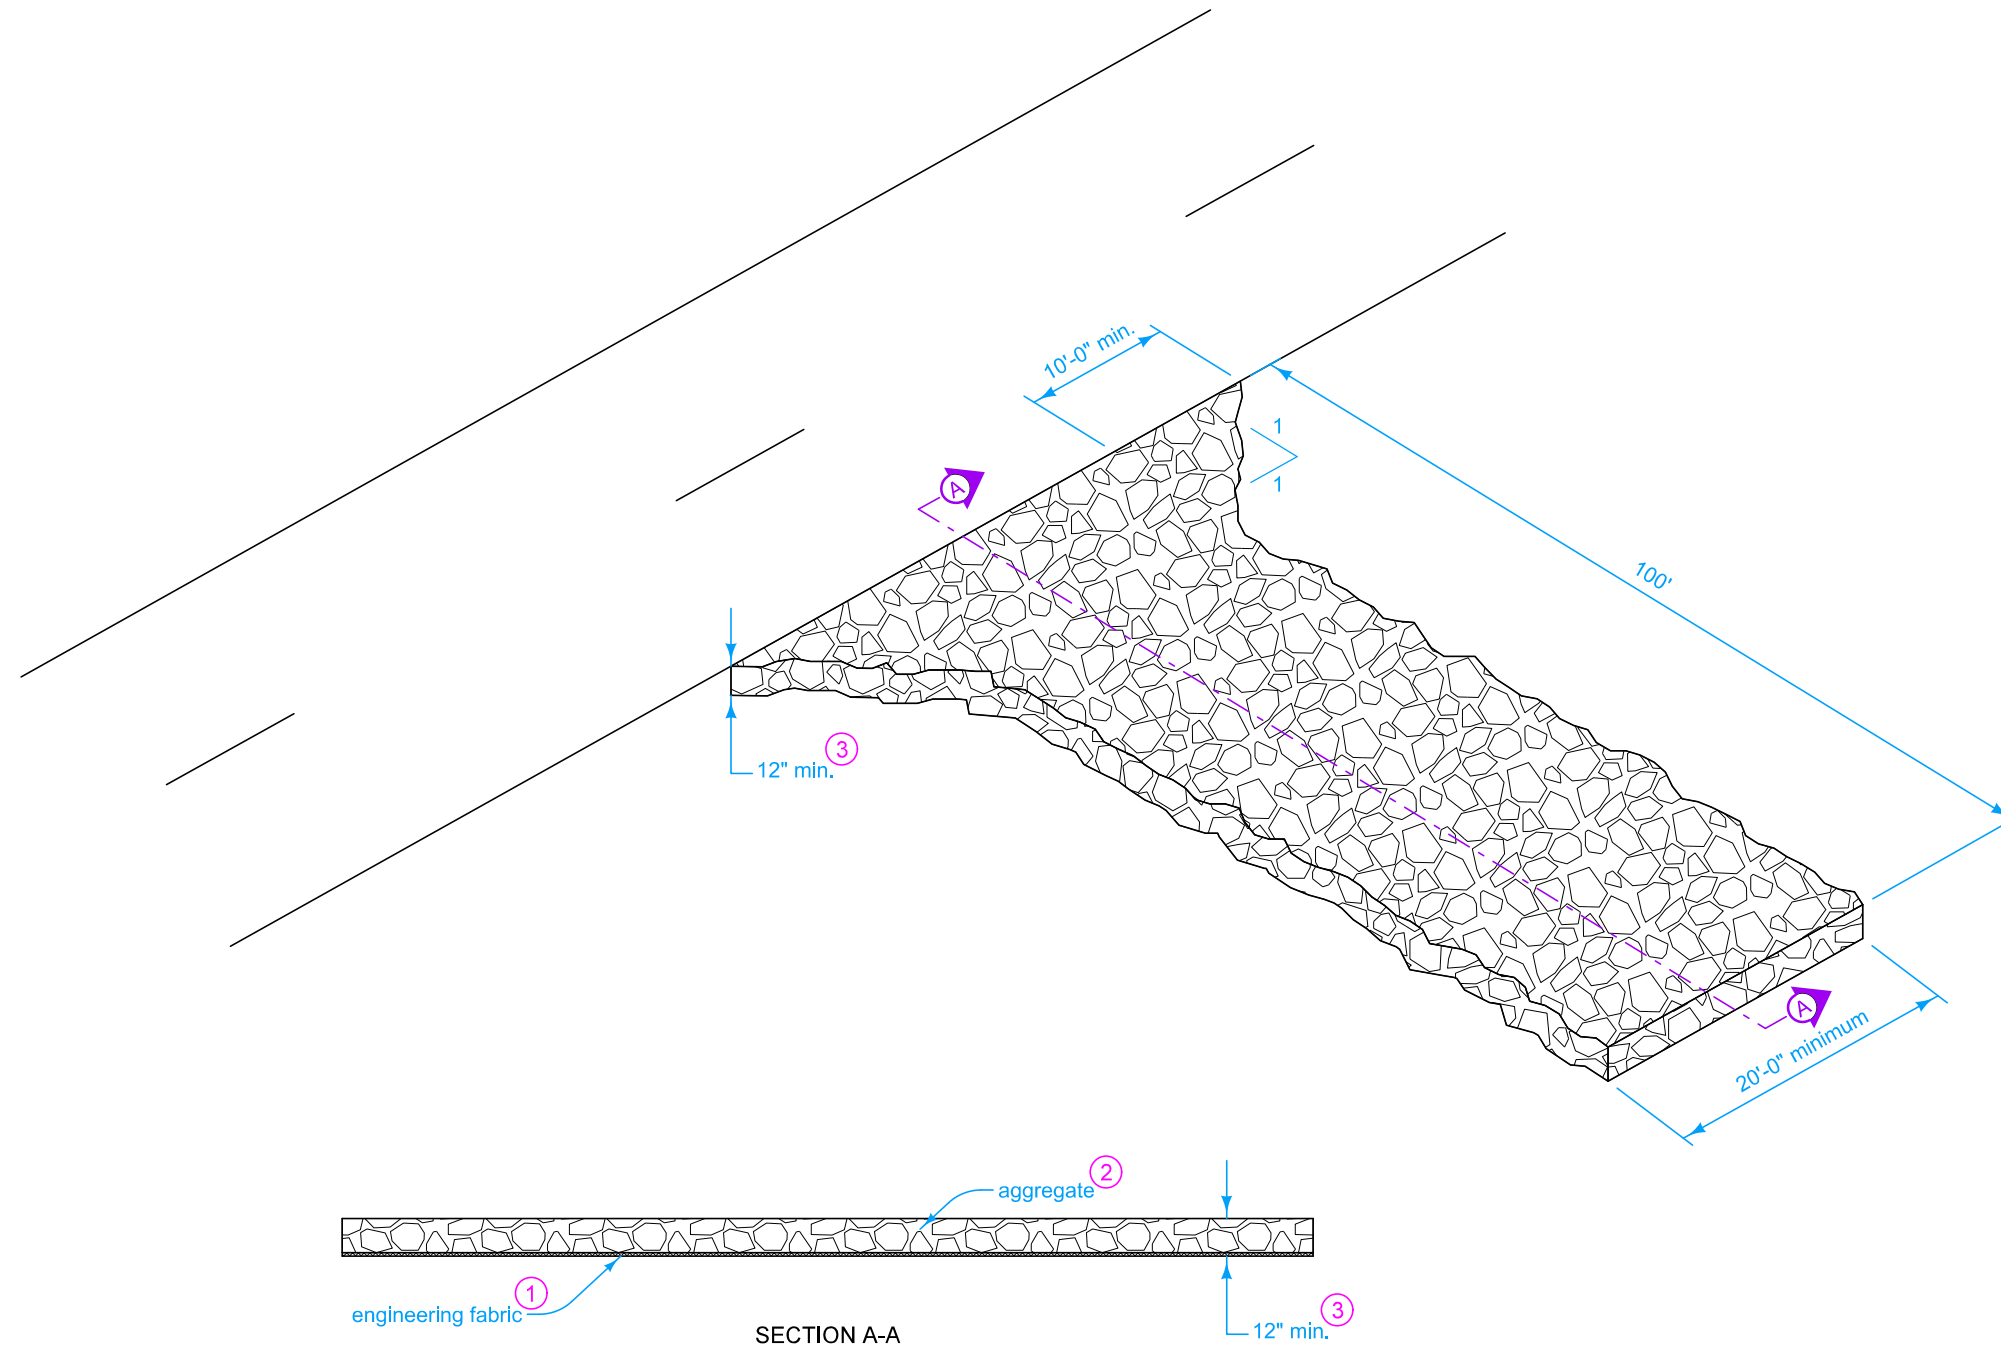

	REVISION	
	4	10-19-21
<b>STANDARD ROAD PLAN</b>		<b>EC-303</b>
		SHEET 1 of 1
REVISIONS: Defined length to be 100', to be consistent with spec change.		
APPROVED BY DESIGN METHODS ENGINEER		
<b>STABILIZED CONSTRUCTION ENTRANCE</b>		