

Refer to detail project plans for additional information regarding planting location and layout.

When no specific requirement is indicated, complete planting as directed by the Engineer.






Till entire area to be mulched with a rotary tiller or other method approved by the Engineer.

Rake smooth the entire area to be mulched and ensure it is free of vegetation, debris, clods and rocks. Form a 2 inch deep basin around plants to retain water. Plant plants at the same depth as they were in the nursery.

Follow mulch material and depth as designated on the plans. Pull mulch back 1/2 inch to 1 inch from the plants to allow air circulation at a uniform depth to reflect the 2 inch basin.

Pruning consists of removing dead, broken, and irregular branches only. Do not prune the tops of plants unless it is to remove dead or broken material.

Use steel posts complying with Article 4154.09 of the Standard Specifications for staking. For trees 5 feet in height and less use posts 5 feet in length. For trees taller than 5 feet use posts 7 feet in length.

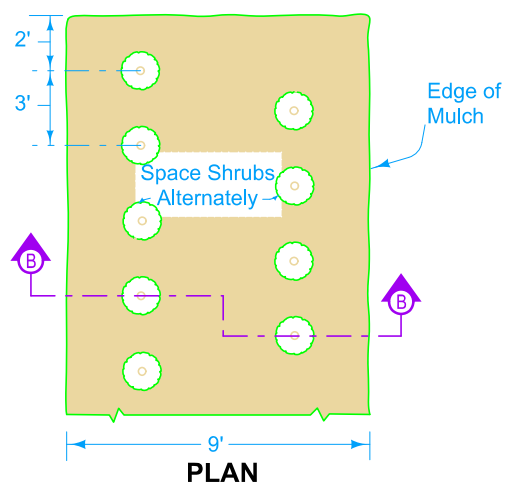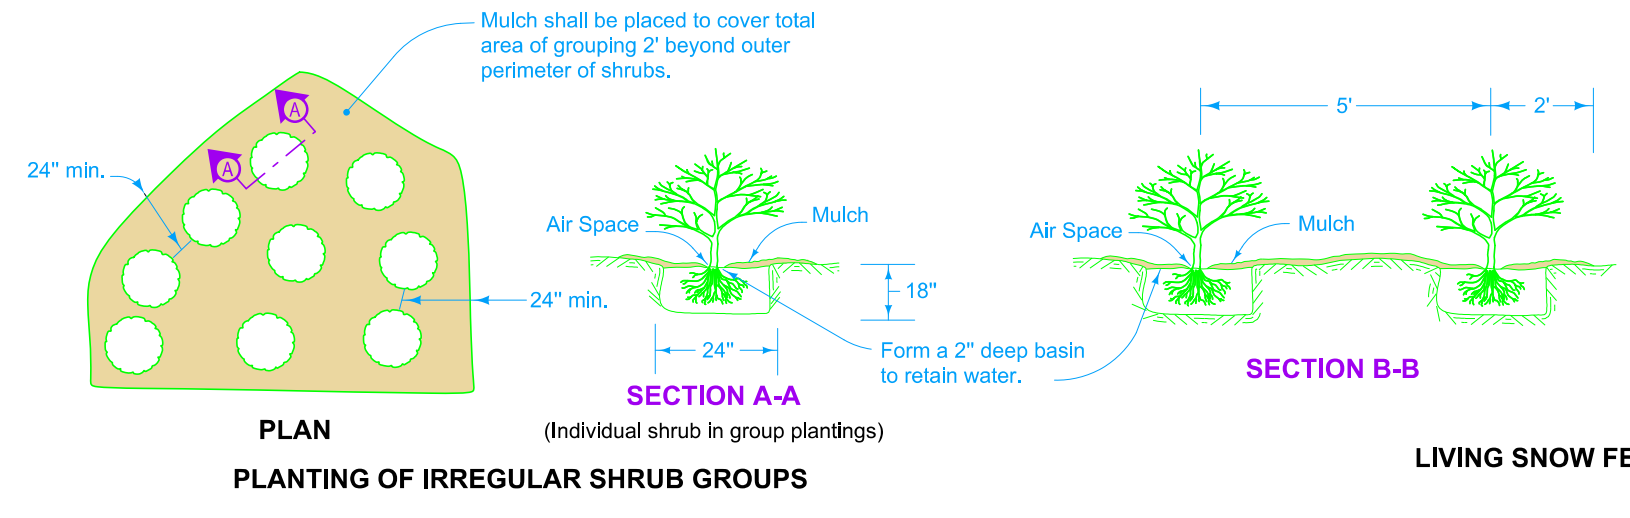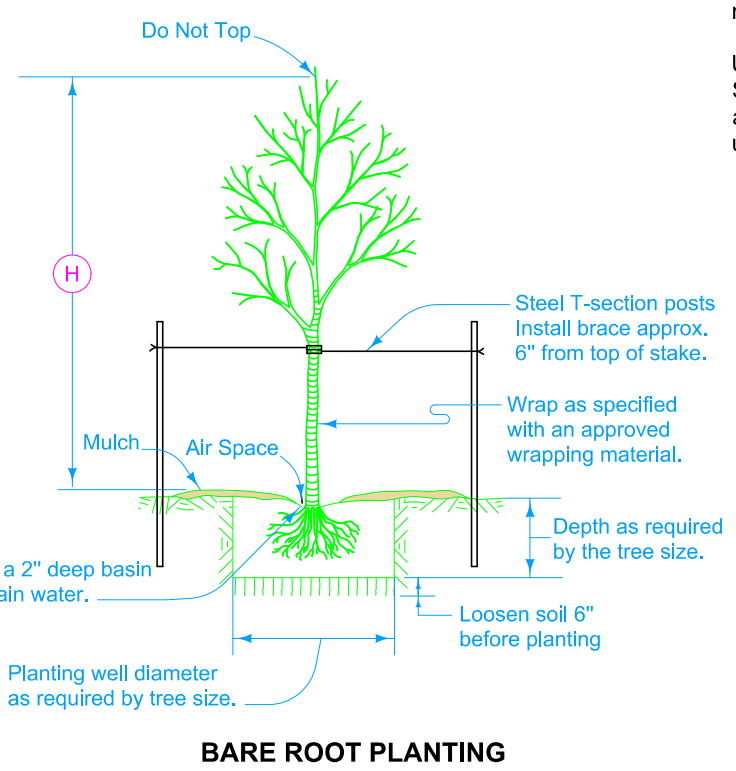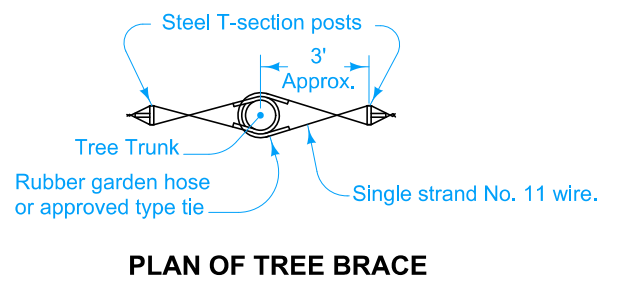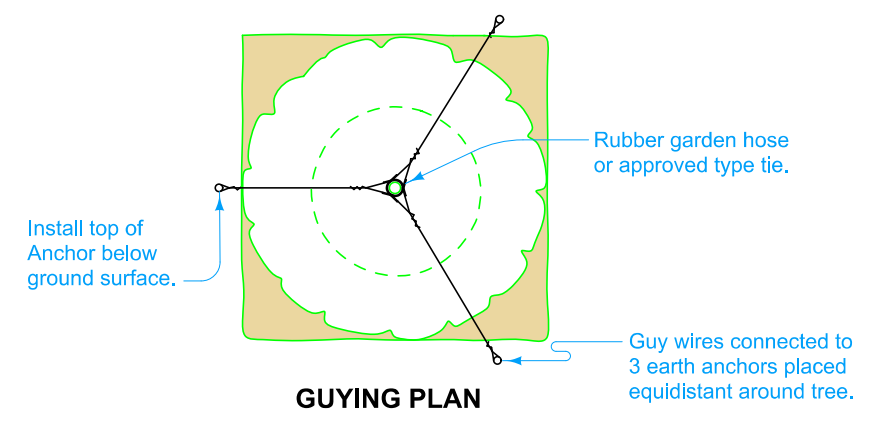

	REVISION	
	1	04-21-15
STANDARD ROAD PLAN		EC-501
REVISIONS: Replaced DOT logo with new version.		SHEET 1 of 1
 APPROVED BY DESIGN METHODS ENGINEER		
TREES AND SHRUBS		