
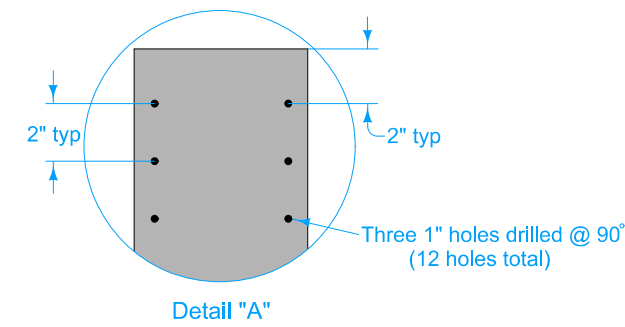



- ① Ensure Riser Pipe remains vertical.
- ② Dimensions shown are minimums.
- ③ When Temporary Sediment Control Basin is removed, if basin has not silted in to designed ditch grade, use topsoil to bring up to designed ditch grade.

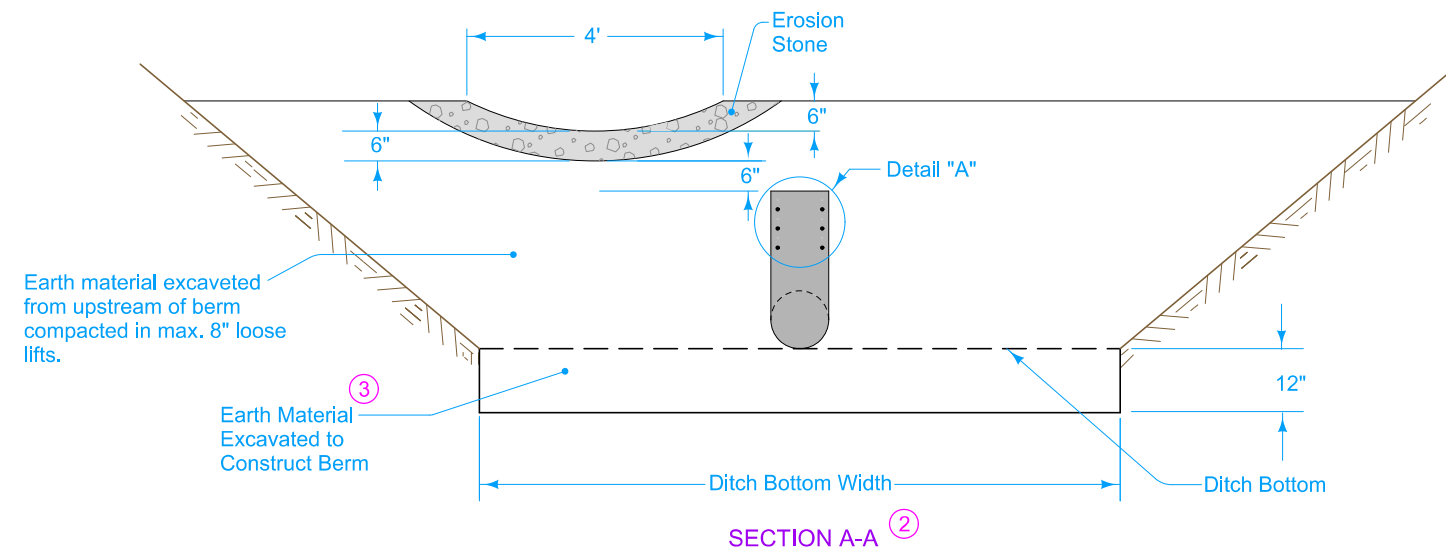

Possible Contract Items:
 Temporary Sediment Control Basin
 Maintenance of Temporary Sediment Control Basin
 Removal of Temporary Sediment Control Basin

Incidental to Temporary Sediment Control Basin:
 Erosion Stone
 Pipe
 Excavated Earth Material

Possible Tabulation:
 100-33

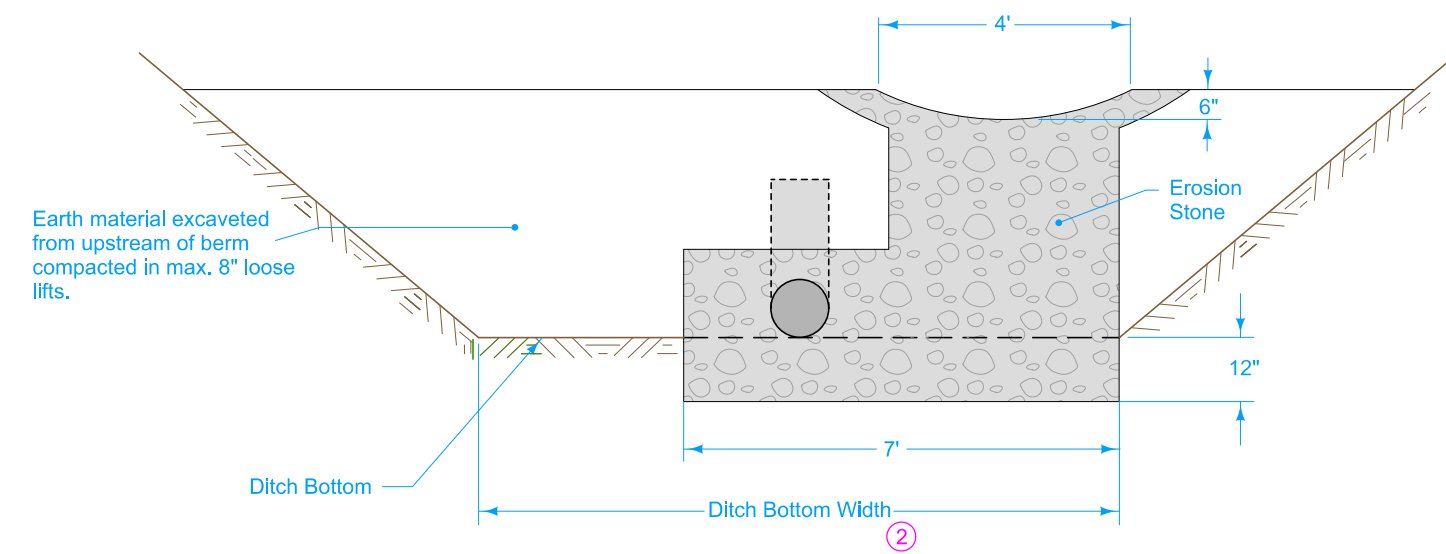

| | | |
|--|----------|---------------|
| | REVISION | |
| | New | 10-16-18 |
| STANDARD ROAD PLAN | | EC-601 |
| REVISIONS: New. Replaces Design Detail 570-3 | | SHEET 1 of 1 |
| APPROVED BY DESIGN METHODS ENGINEER | | |
| TEMPORARY SEDIMENT CONTROL BASIN | | |