



① Connect to light pole foundation, handhole, or circuit duct as shown on project plans.

TYPICAL PLANS
CIRCUIT AND ROADWAY CROSSING DUCTS

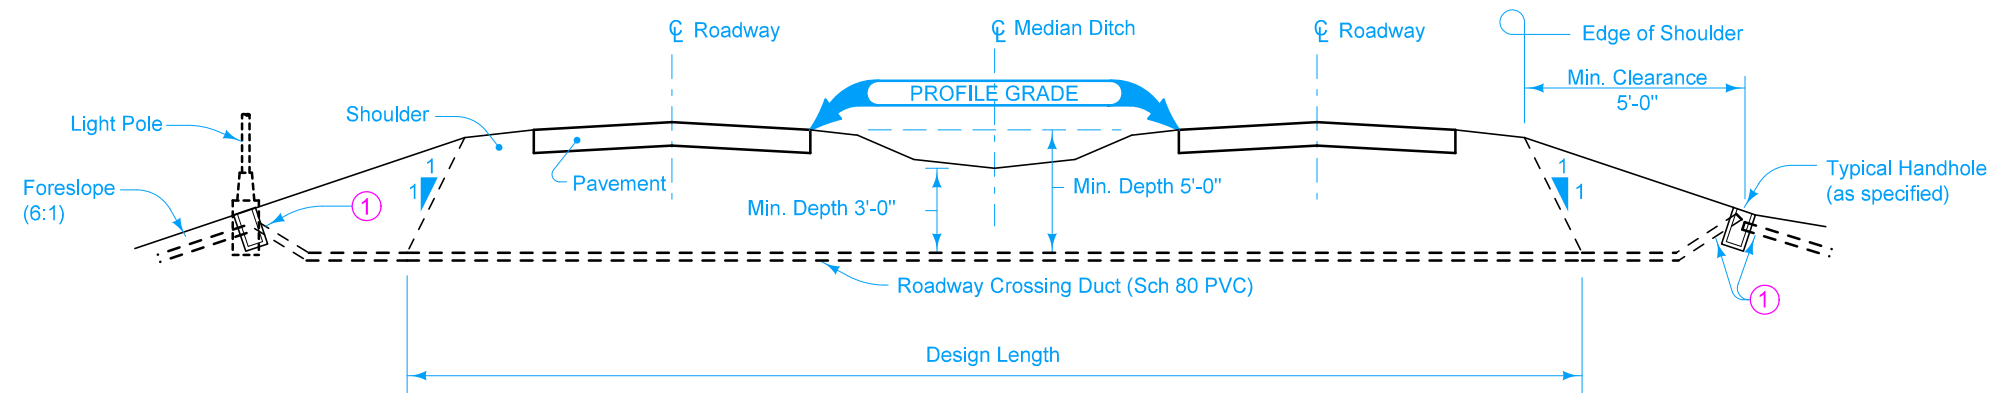

TYPICAL SECTION
WHERE FORESLOPES ARE 6:1 OR FLATTER

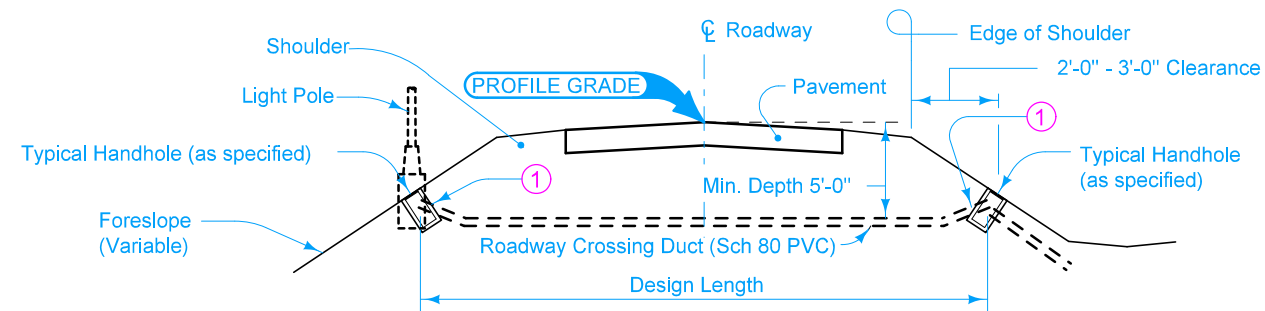

TYPICAL SECTION
WHERE FORESLOPES ARE STEEPER THAN 6:1

LAYOUT LEGEND	
Crossing	
Handhole	
Lighting Unit	

	REVISION	
	New	10-21-14
	LI-141	
SHEET 1 of 1		
REVISIONS: New. Replaces RM-33.		
 APPROVED BY DESIGN METHODS ENGINEER		
ELECTRICAL INSTALLATION (ROADWAY DUCTS)		