


For grading requirements, refer to [EW-301](#).


For additional guardrail requirements, refer to [BA-200](#).

① Refer to [LS-625](#).

② Refer to [BA-204](#).

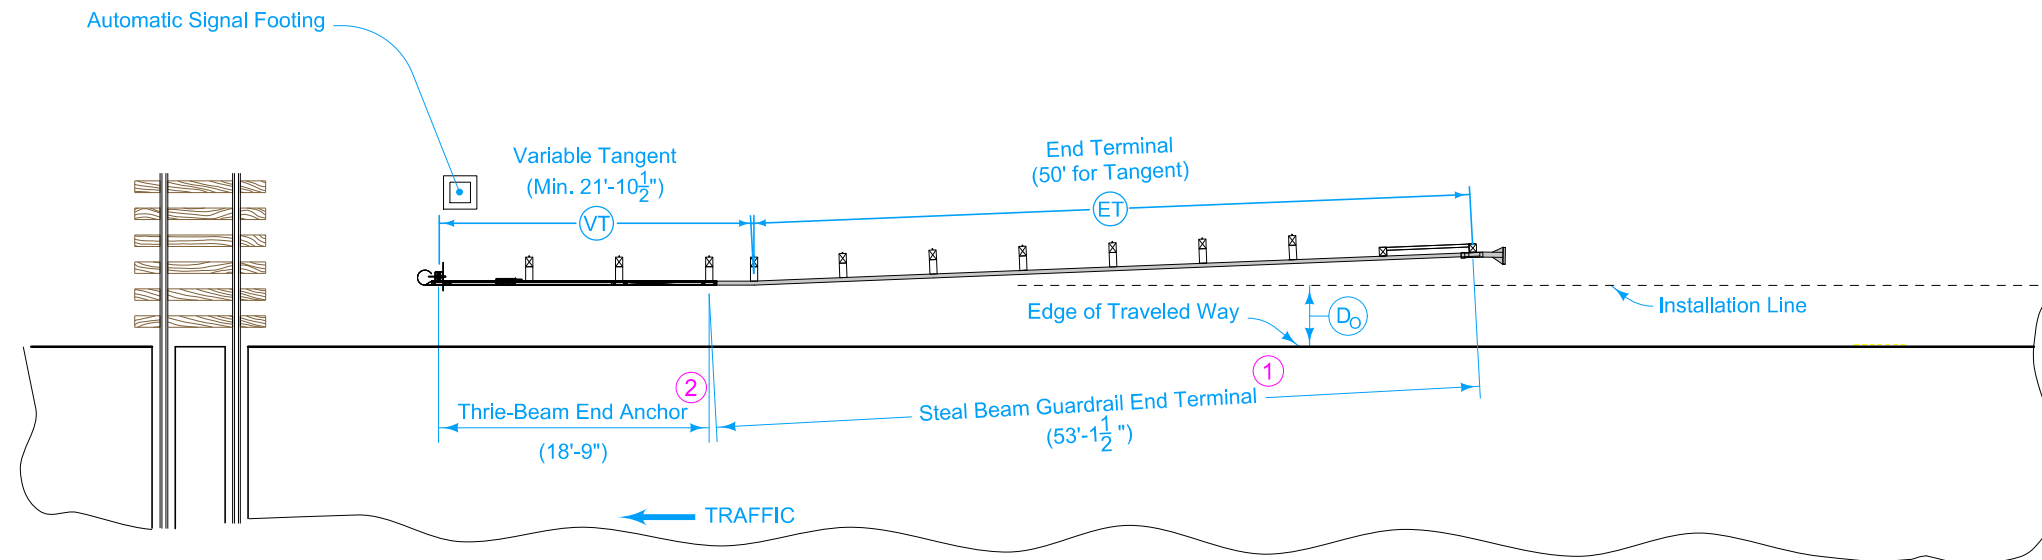

PLAN

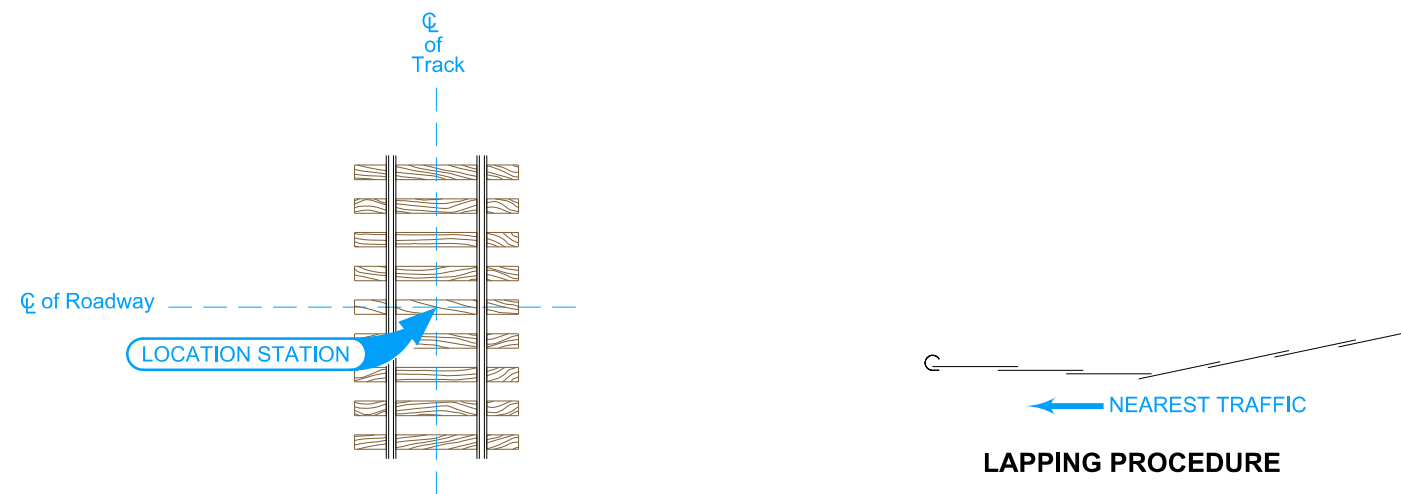

Possible Contract Items:
 Steel Beam Guardrail End Anchor, Thrie-Beam
 Steel Beam Guardrail Tangent End Terminal, LS-625

Incidental to Steel Beam Guardrail End Anchor, Thrie-Beam:
 Delineator, Rigid - Type I
 Object Marker, Type 2
 Object Marker, Type 3

Possible Tabulation:
[108-8D](#)

	REVISION	
	New	04-19-16
STANDARD ROAD PLAN		LS-633
		SHEET 1 of 1

REVISIONS: New. Previously published as BA-253.

APPROVED BY DESIGN METHODS ENGINEER

STEEL BEAM GUARDRAIL INSTALLATION AT RAILROAD SIGNAL