


See [PM-110](#) for line information.

See [PM-111](#) for symbol and legend information.

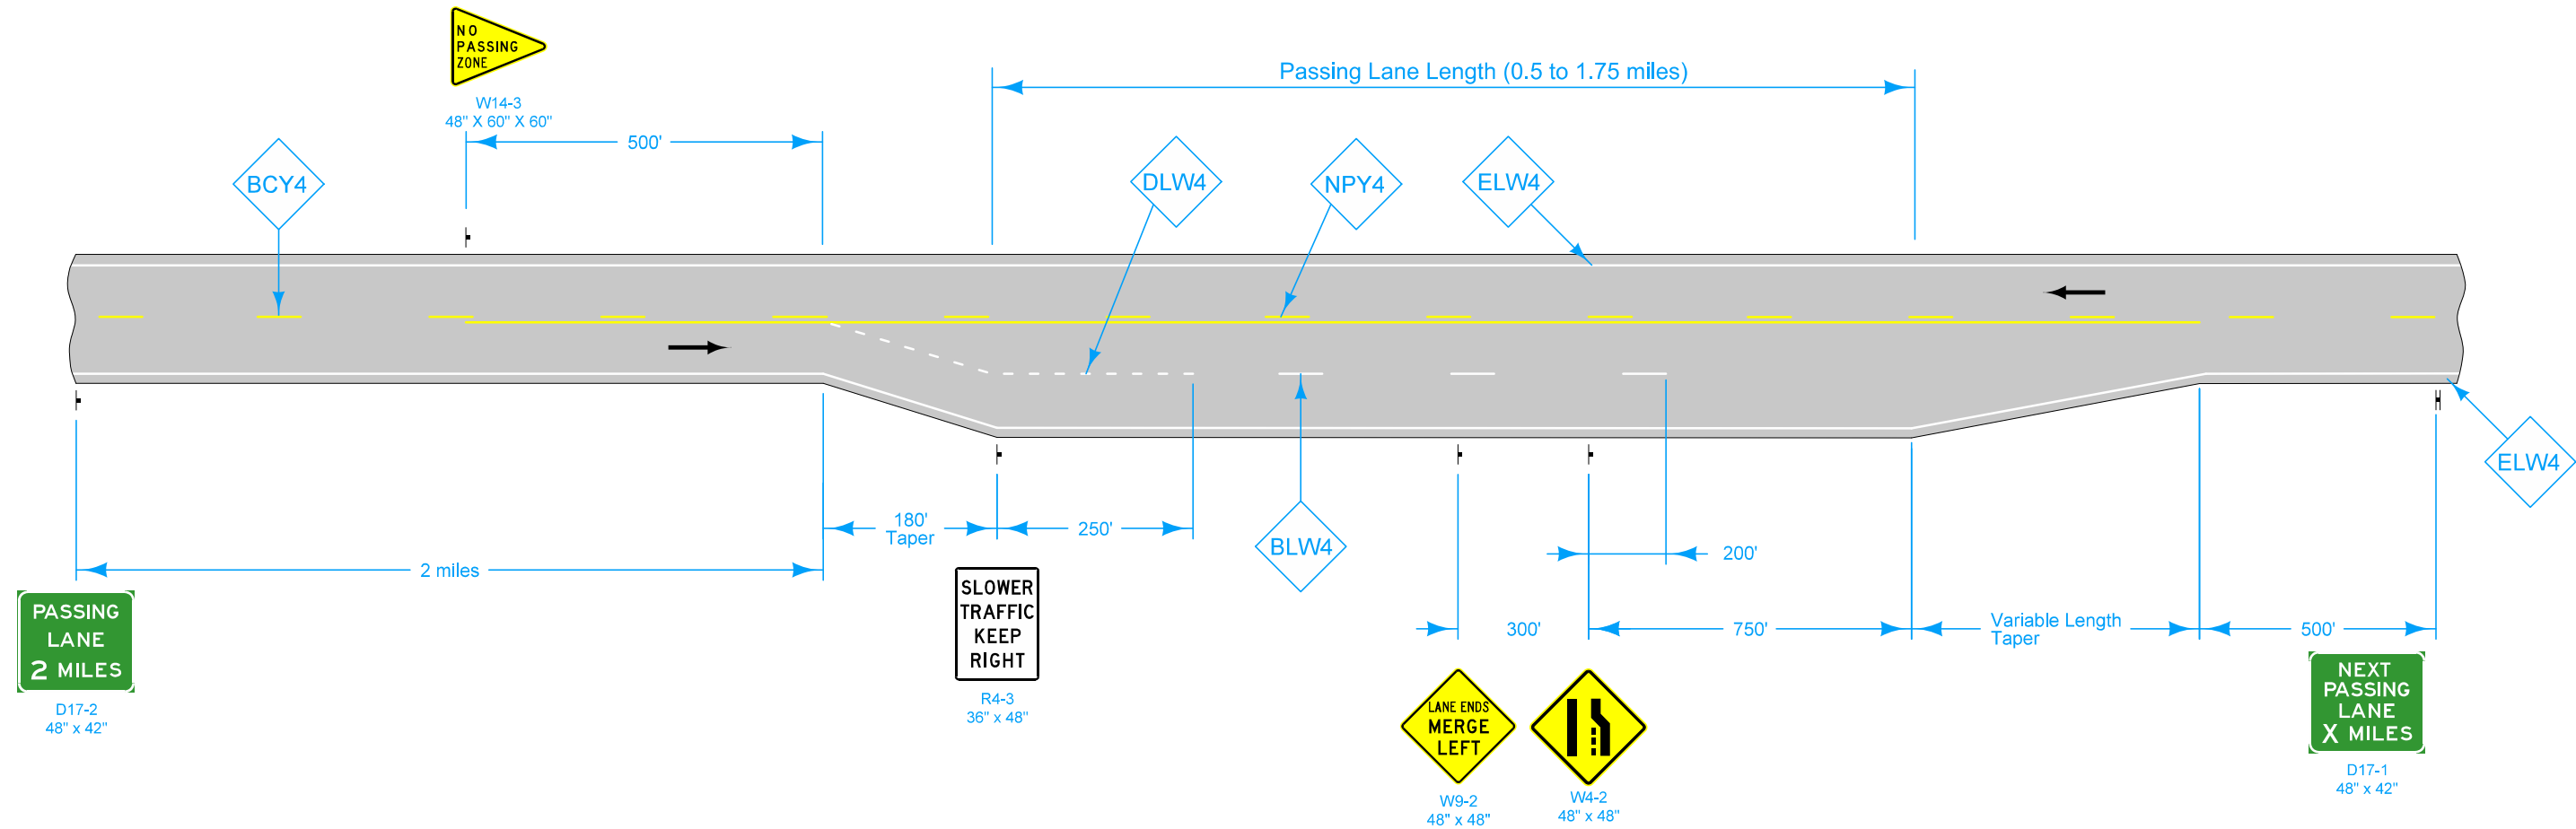

PASSING LANE


Possible Contract Items:
 Pavement Marking Line Items
 Pavement Marking Symbol and Legend Items
 Type 'A' Signs

Possible Tabulations:
[108-22](#)
[108-29](#)

LEGEND

- ← Direction of Traffic
- BCY4 Broken Centerline (Yellow)
- BLW4 Broken Lane Line (White)
- ELW4 Edge Line Right (White)
- DLW4 Dotted Line (White)
- NPY4 No Passing Zone Line (Yellow)

	REVISION	
	New	10-15-19
STANDARD ROAD PLAN		PM-222
REVISIONS: New.		SHEET 1 of 4
 APPROVED BY DESIGN METHODS ENGINEER		
PASSING LANE (SUPER TWO HIGHWAY)		

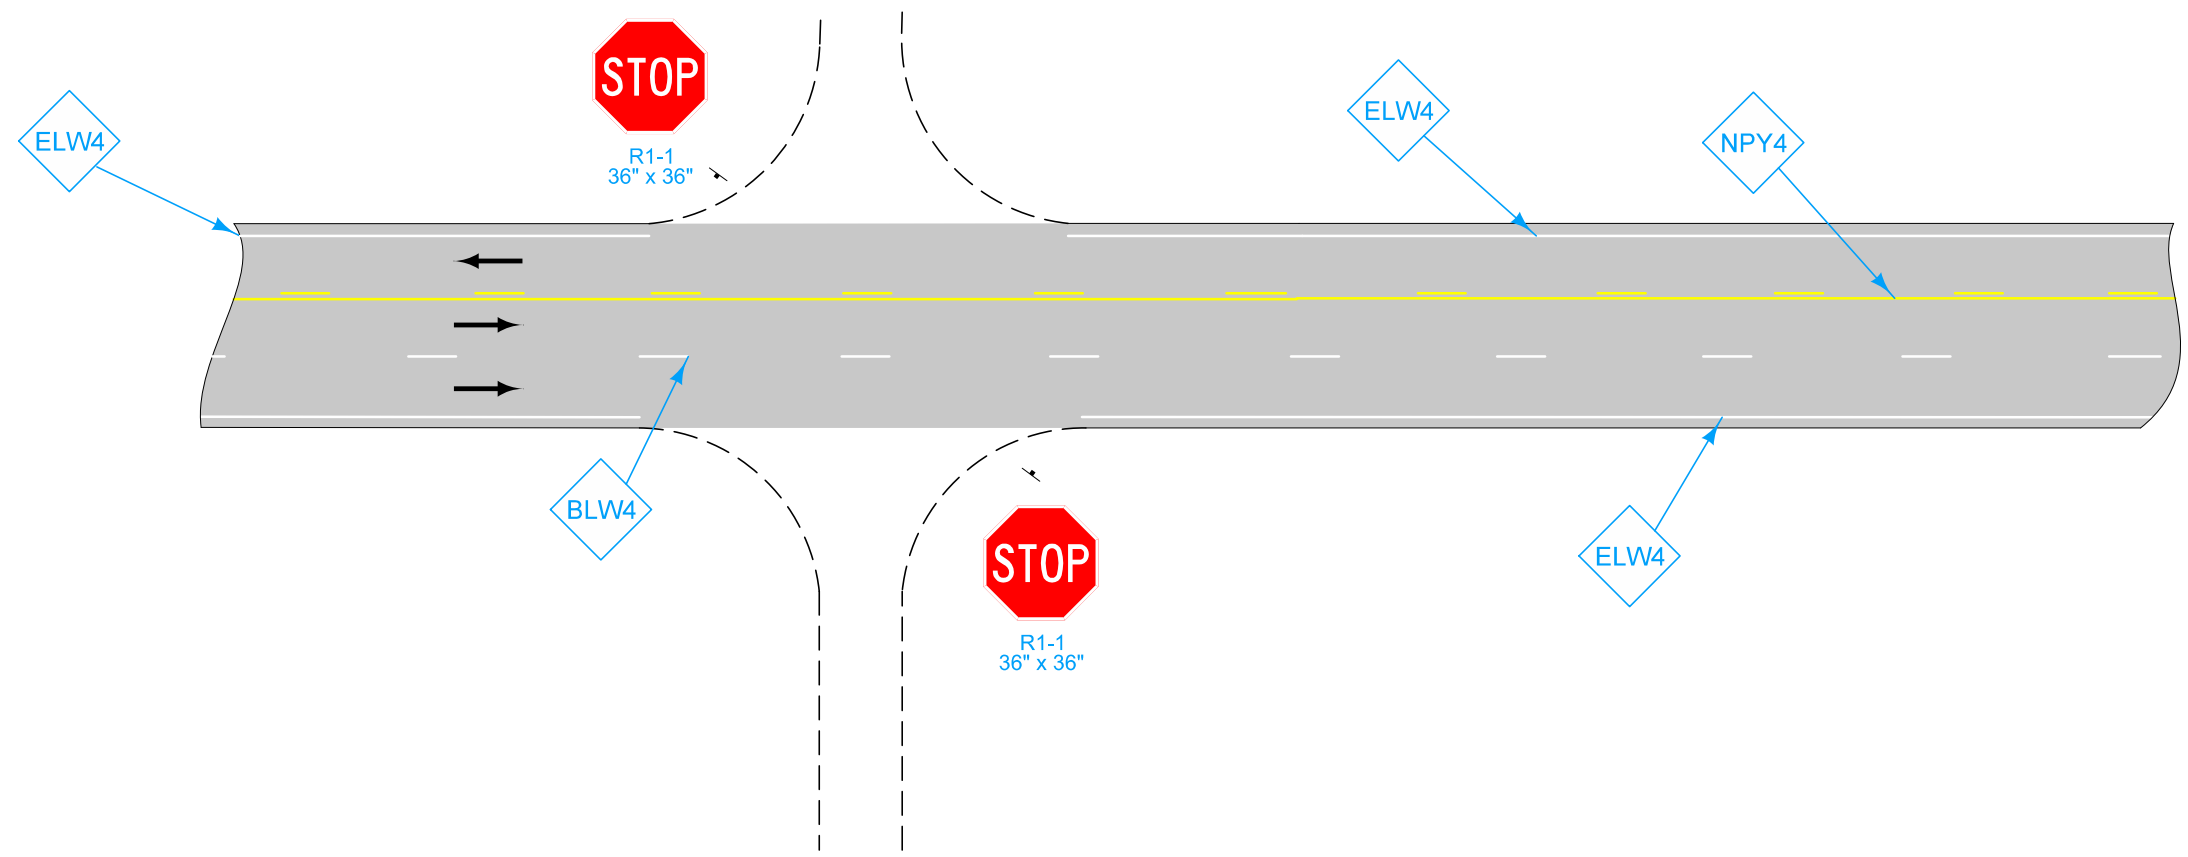


UNPAVED INTERSECTION

LEGEND			
	Direction of Traffic	ELW4	Edge Line Right (White)
BCY4	Broken Centerline (Yellow)	DLW4	Dotted Line (White)
BLW4	Broken Lane Line (White)	NPY4	No Passing Zone Line (Yellow)

	REVISION	
	New	10-15-19
STANDARD ROAD PLAN		PM-222
REVISIONS: New.		SHEET 2 of 4
 APPROVED BY DESIGN METHODS ENGINEER		
PASSING LANE (SUPER TWO HIGHWAY)		

① Symbol and Legend (when listed in 108-29)

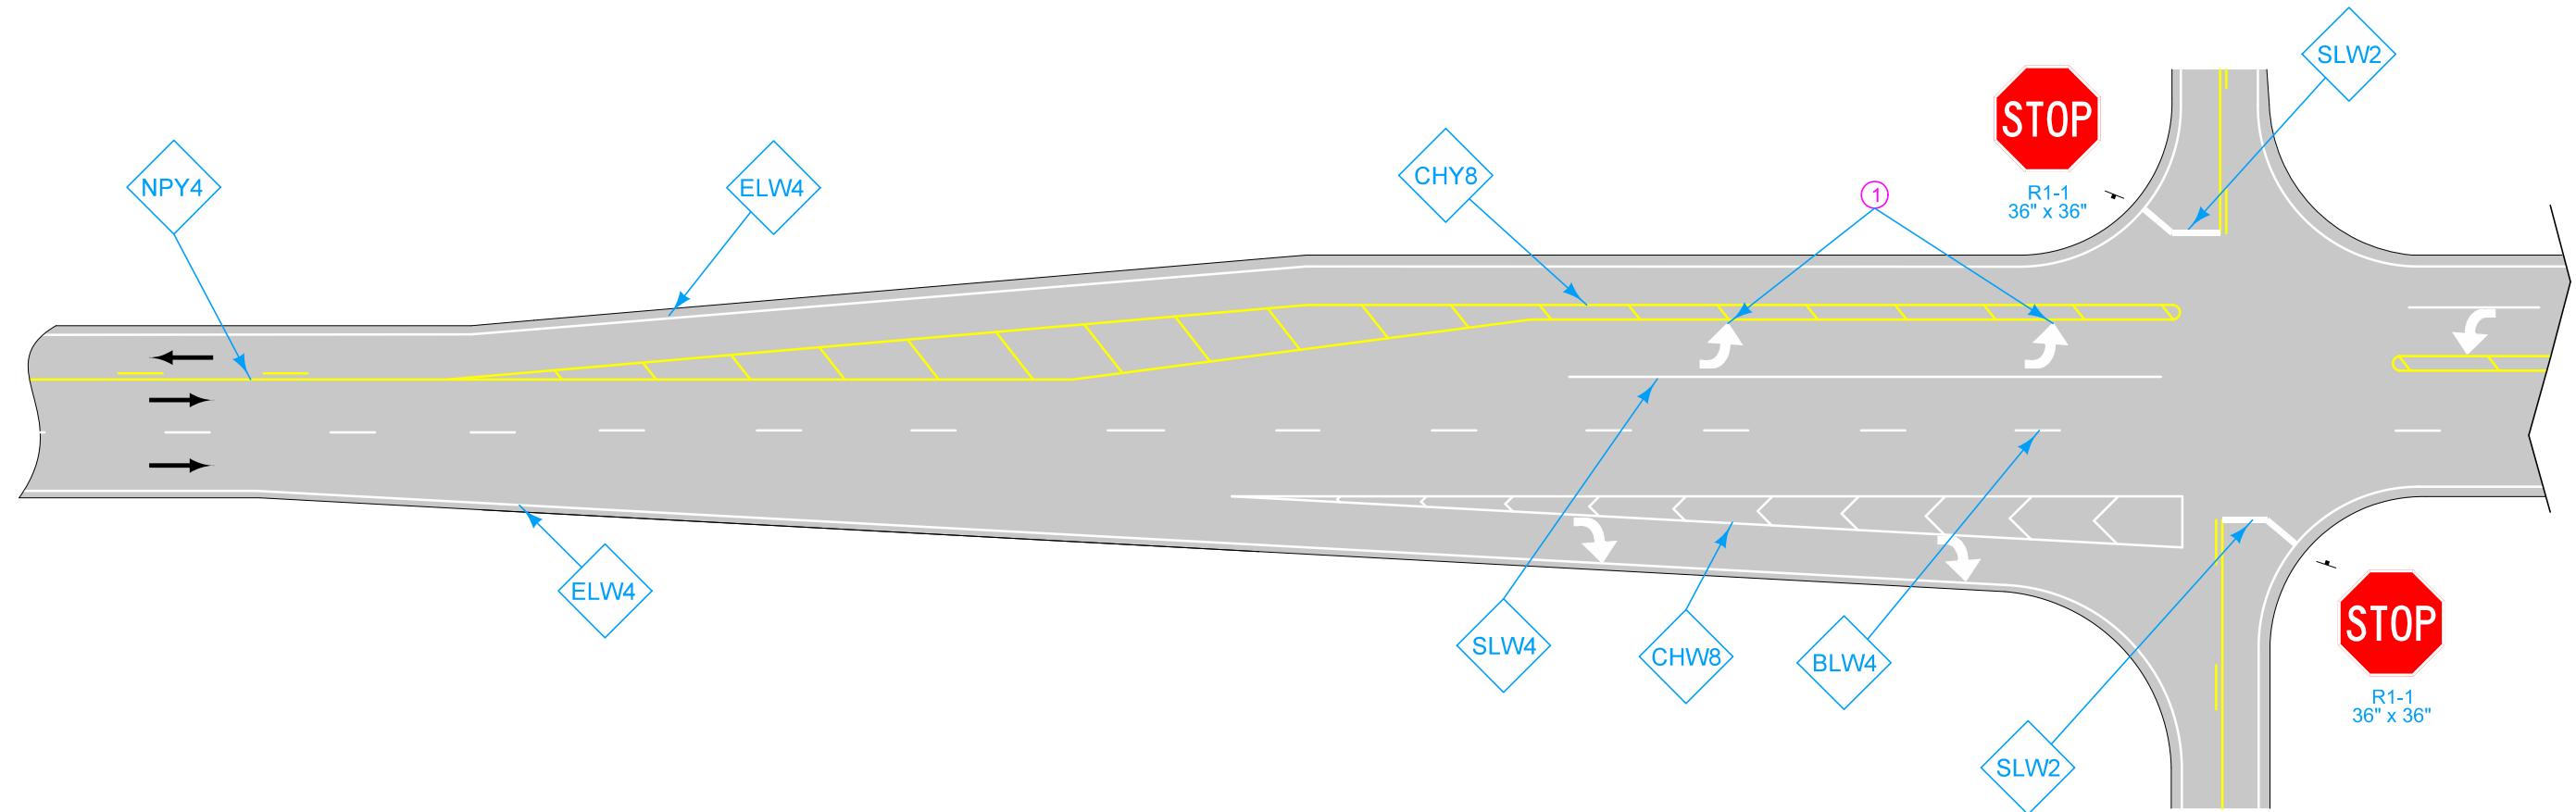


PAVED INTERSECTION

LEGEND

- ← Direction of Traffic
- BCY4 Broken Centerline (Yellow)
- BLW4 Broken Lane Line (White)
- CHW8 Channelizing Line (White)
- SLW4 Solid Lane Line (White)
- ELW4 Edge Line Right (White)
- DLW4 Dotted Line (White)
- NPY4 No Passing Zone Line (Yellow)
- CHY8 Channelizing Line (Yellow)
- SLW2 Stop Line (White)

	REVISION	
	New	10-15-19
STANDARD ROAD PLAN		PM-222
REVISIONS: New.		SHEET 3 of 4
 <small>APPROVED BY DESIGN METHODS ENGINEER</small>		
PASSING LANE (SUPER TWO HIGHWAY)		

① Symbol and Legend (when listed in 108-29)

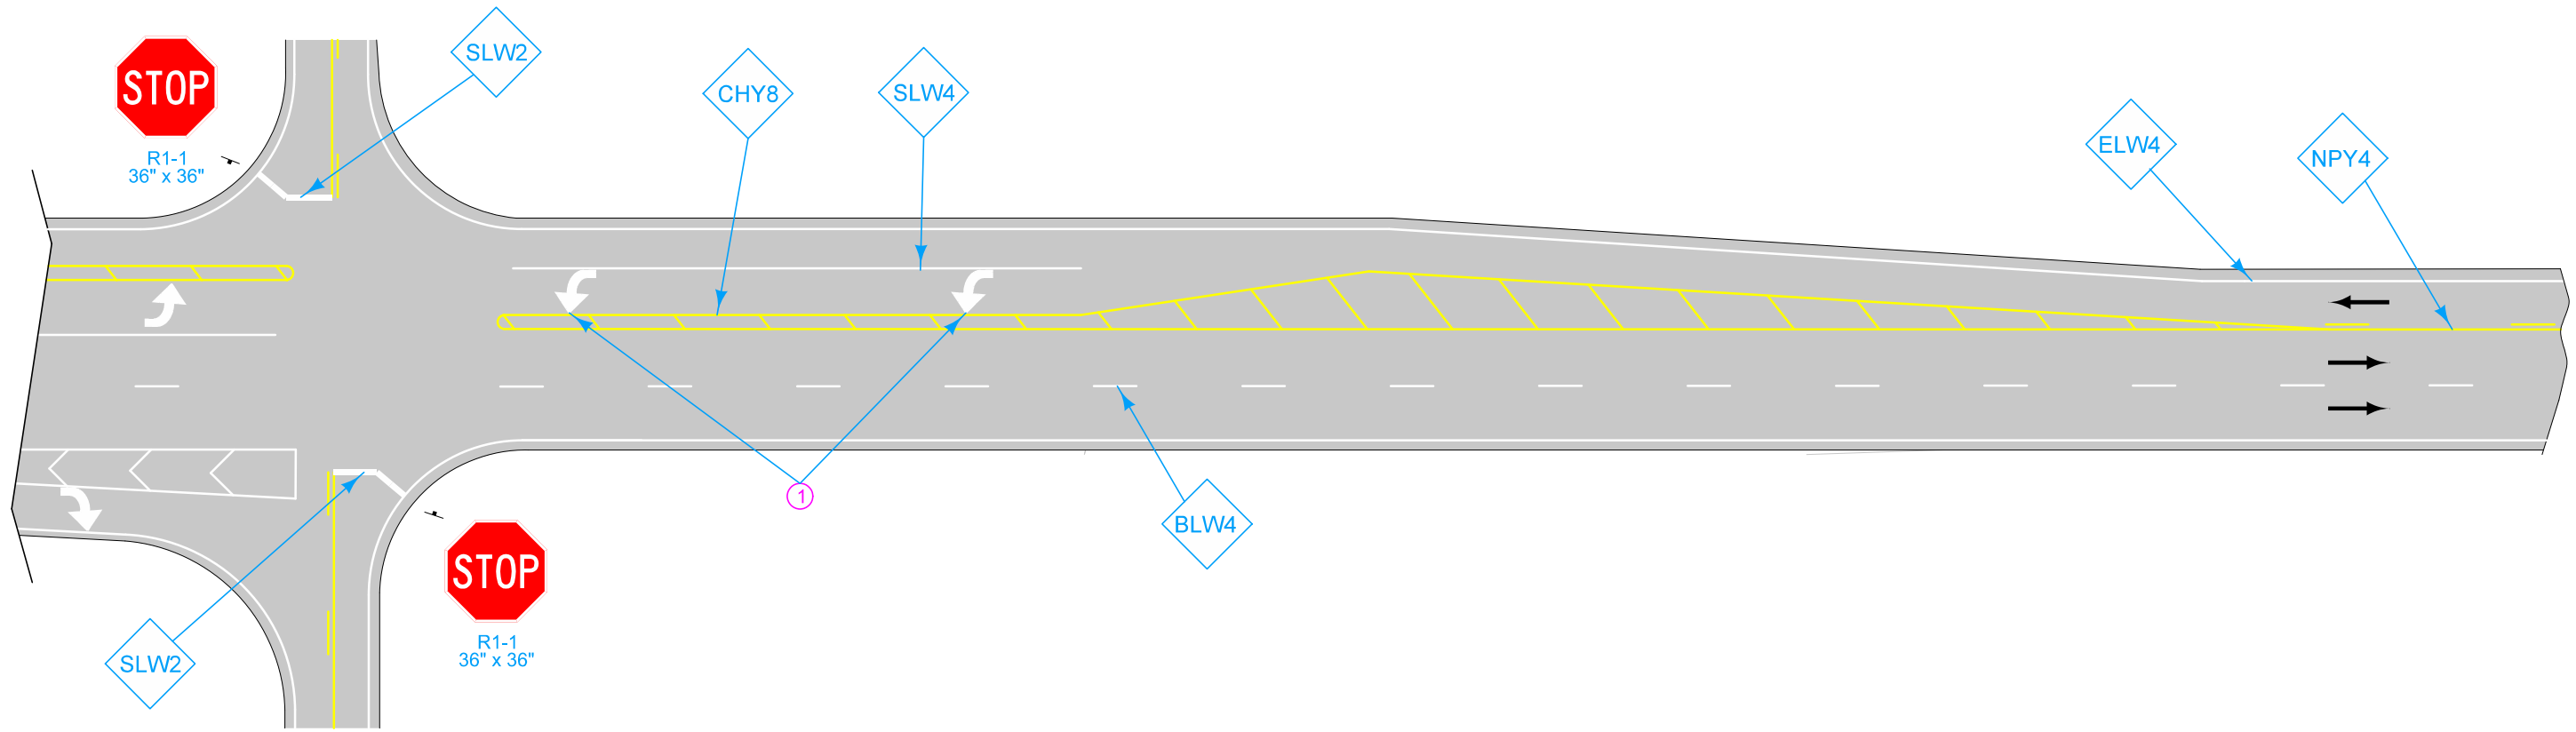

PAVED INTERSECTION

LEGEND

- ← Direction of Traffic
- BCY4 Broken Centerline (Yellow)
- BLW4 Broken Lane Line (White)
- CHW8 Channelizing Line (White)
- SLW4 Solid Lane Line (White)
- ELW4 Edge Line Right (White)
- DLW4 Dotted Line (White)
- NPY4 No Passing Zone Line (Yellow)
- CHY8 Channelizing Line (Yellow)
- SLW2 Stop Line (White)

	REVISION	
	New	10-15-19
STANDARD ROAD PLAN		PM-222
REVISIONS: New.		SHEET 4 of 4
APPROVED BY DESIGN METHODS ENGINEER		
PASSING LANE (SUPER TWO HIGHWAY)		