


For line information, see [PM-110](#).

On the approach to a narrower bridge or pavement section, place edge lines on a diagonal from a point 300 feet from the bridge to the gutter line of the bridge.

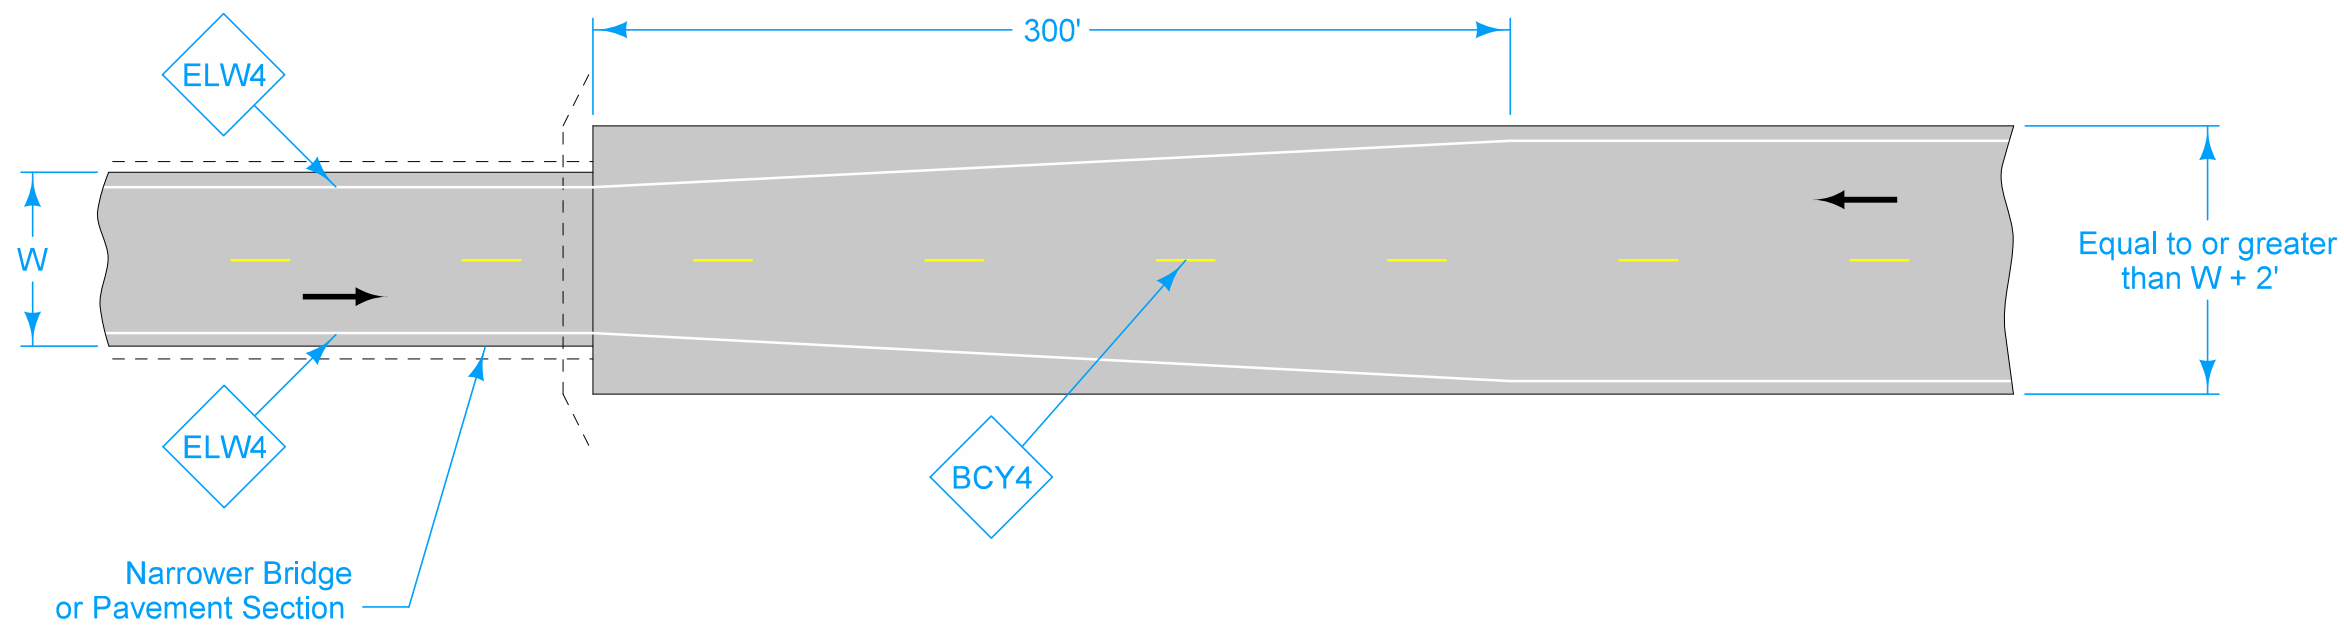

Possible Contract Item:  
Pavement Marking Line Items

Possible Tabulation:  
[108-22](#)

LEGEND	
	Direction of Traffic
BCY4	Broken Centerline (Yellow)
ELW4	Edge Line Right (White)

	REVISION	
	1	10-15-19
<b>STANDARD ROAD PLAN</b>	<b>PM-230</b>	
REVISIONS: New logo.	SHEET 1 of 1	
<i>Steve Miller</i> APPROVED BY DESIGN METHODS ENGINEER		
<b>TRANSITION AT ABRUPT CHANGES IN PAVEMENT WIDTH</b>		