



For line information, see PM-110.

For symbol and legend information, see PM-111.

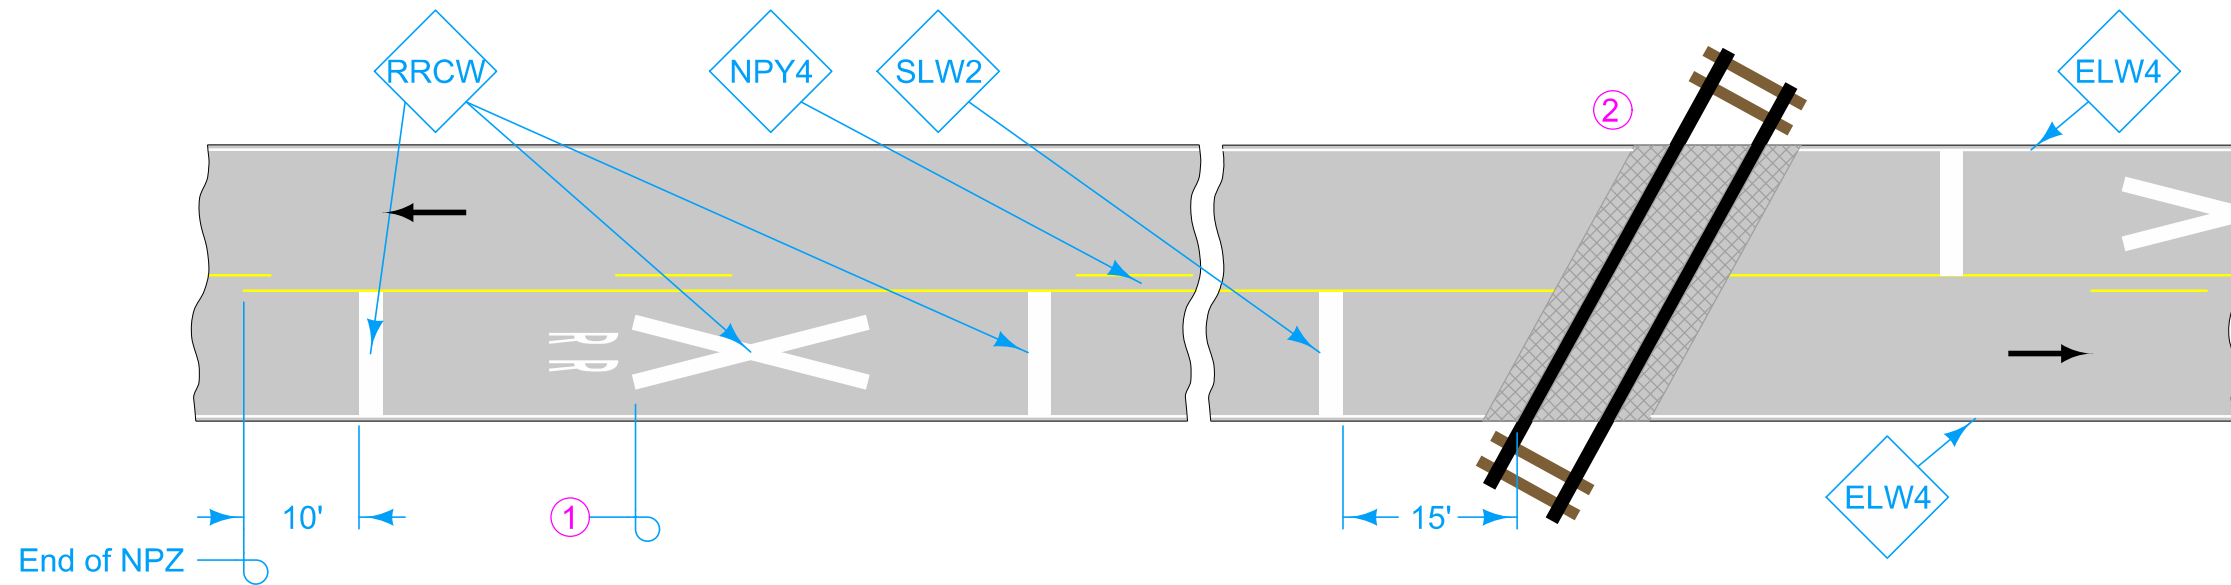

**CROSSING WITH CROSSBUCK**

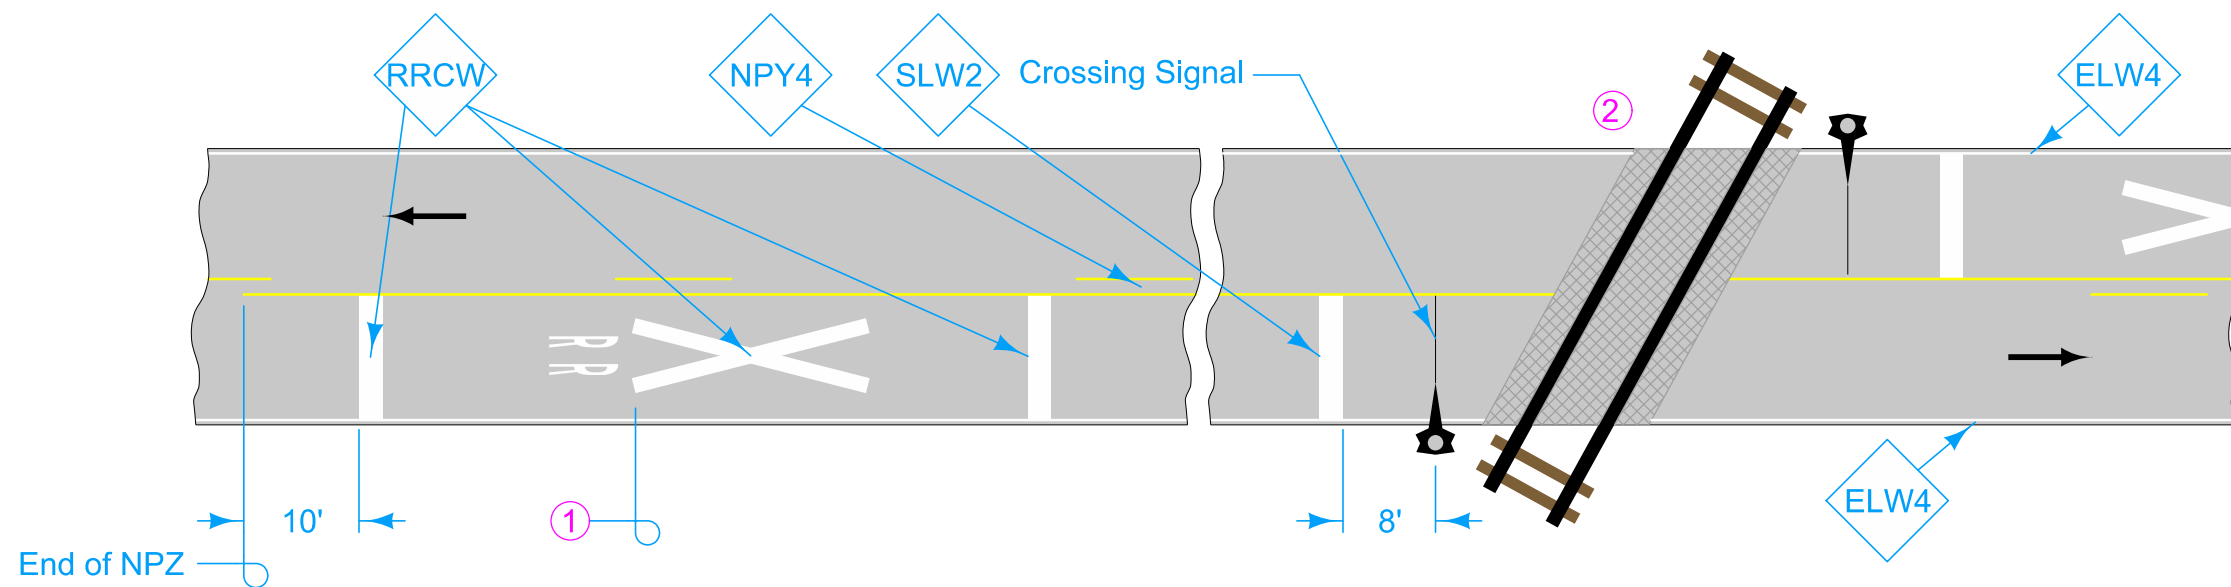

**CROSSING WITH CROSSING SIGNAL**

- ① Location of Grade Crossing Advance Warning sign (W10-1). See SI-241.
- ② Do not place pavement markings on Railroad Panel.

Possible Contract Items:  
 Pavement Marking Line Items  
 Pavement Marking Symbol and Legend Items

Possible Tabulations:  
 108-22  
 108-29

LEGEND	
←	Direction of Traffic
ELW4	Edge Line Right (White)
NPY4	No Passing Zone Line (Yellow)
RRCW	Railroad Crossing Symbol (White)
SLW2	Stop Line (White)
	Railroad Panel

	REVISION
	3   04-20-21
<b>STANDARD ROAD PLAN</b>	<b>PM-240</b>
REVISIONS: Modified paint lines at railroad tracks and added circle note 2.	SHEET 1 of 1
 APPROVED BY DESIGN METHODS ENGINEER	
<b>RAILROAD CROSSING                  ON TWO-LANE ROADWAY</b>	