


For line information, see PM-110.

For symbol and legend information, see PM-111.

- ① Location of Grade Crossing Advance Warning sign (W10-1). See SI-241.
- ② Do not place pavement marking on Railroad Panel.

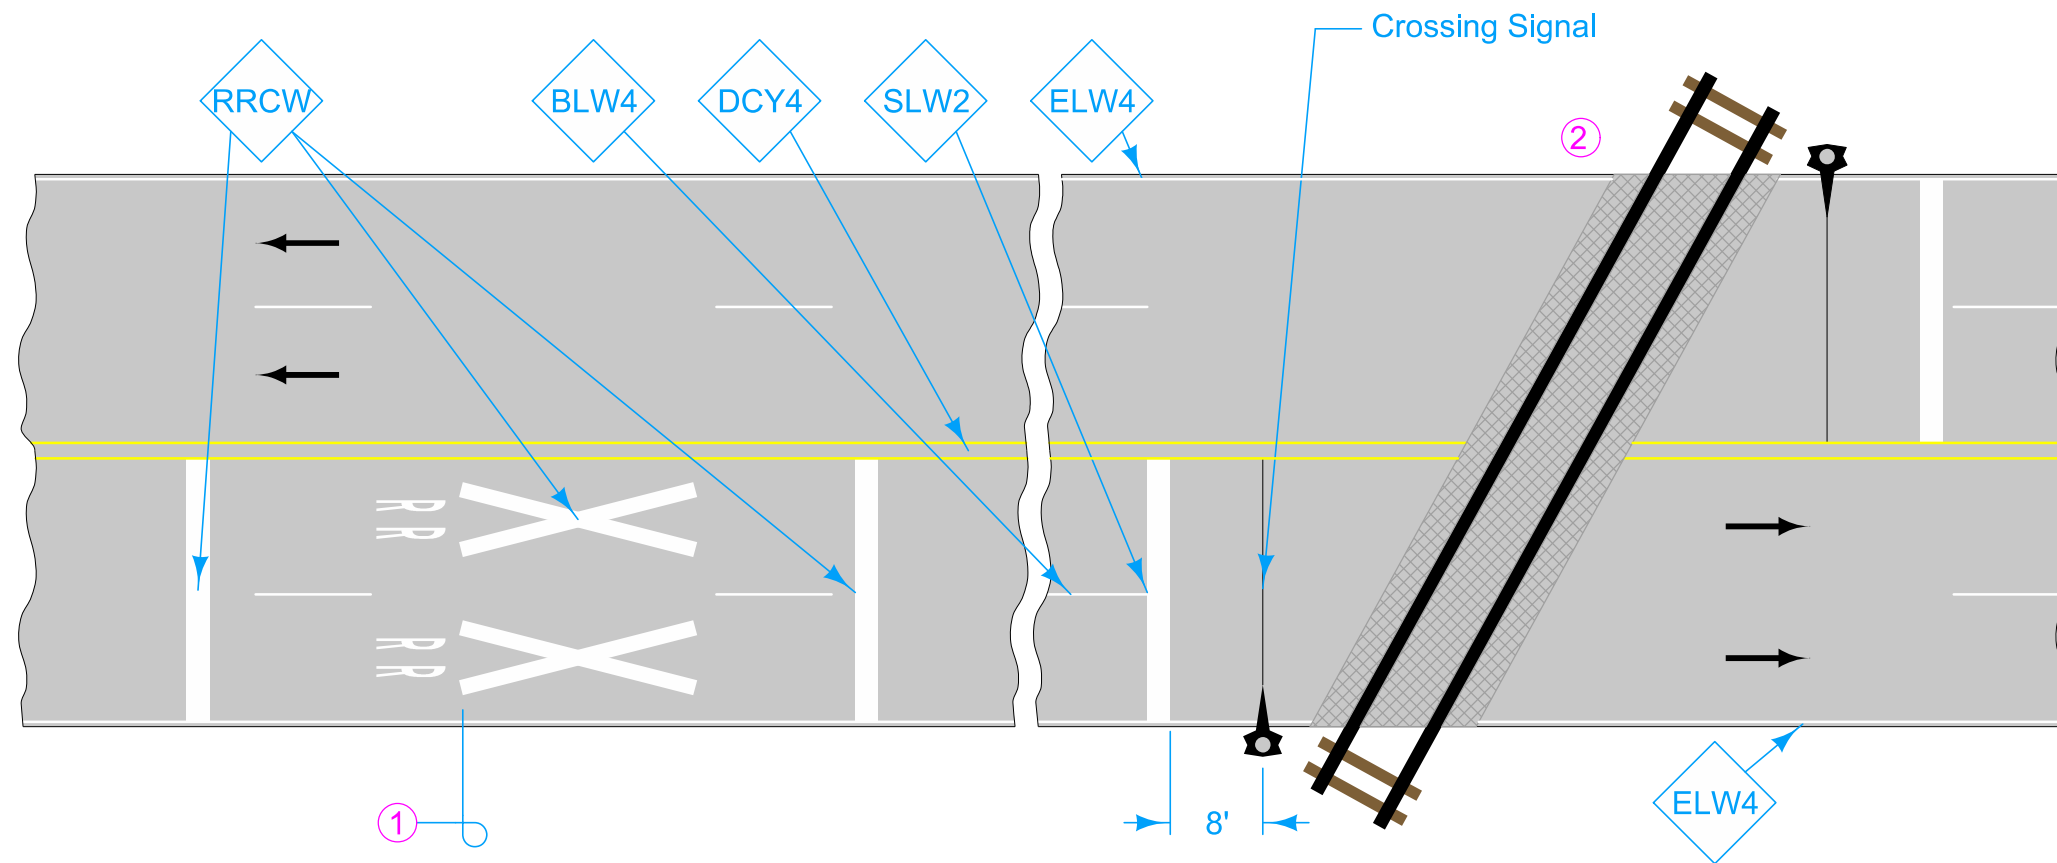

CROSSING WITH CROSSING SIGNAL

Possible Contract Items:
 Pavement Marking Line Items
 Pavement Marking Symbol and Legend Items

Possible Tabulations:
 108-22
 108-29

LEGEND	
←	Direction of Traffic
BLW4	Broken Lane Line (White)
DCY4	Double Center Line (Yellow)
ELW4	Edge Line Right (White)
RRCW	Railroad Crossing Symbol (White)
SLW2	Stop Line (White)
	Railroad Panel

	REVISION
	3 04-20-21
STANDARD ROAD PLAN	PM-242
SHEET 1 of 1	
REVISIONS: Modified paint lines at railroad tracks and added circle note 2.	
 APPROVED BY DESIGN METHODS ENGINEER	
RAILROAD CROSSING ON FOUR-LANE ROADWAY	