

Terminate all mainline centerline markings at the edge of the property line.

Spacing between center of Symbols and Legends used within Left Turn Only Storage Length is 37½ feet.

For line information, see [PM-110](#).


For symbol and legend information, see [PM-111](#).

① Symbol and Legend (when listed in 108-29).

Ⓜ Storage Length to be 150 feet minimum.

ⓧ Typical spacing (in feet) between sets of arrows should be approximately 10 times the speed limit (MPH) or one set located at mid-block.

Ⓨ Distance from lane line termination to center of Left Turn Only Symbol and Legend is ½ the Storage Length.

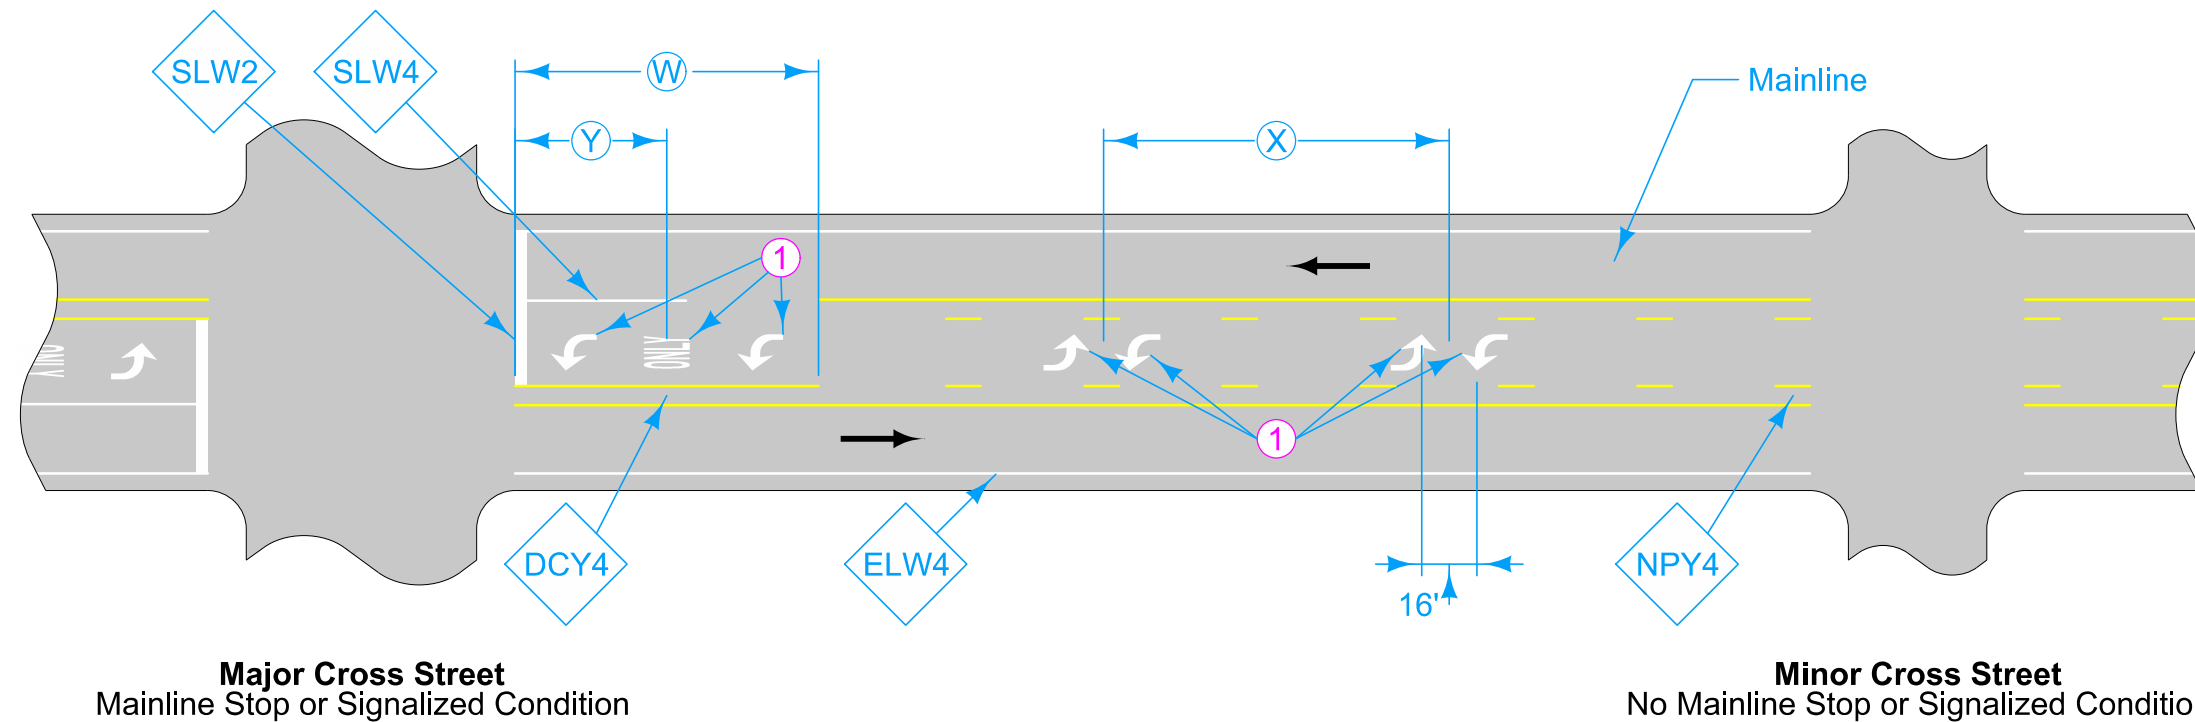

Major Cross Street
Mainline Stop or Signalized Condition

Minor Cross Street
No Mainline Stop or Signalized Condition

Possible Contract Items:
Pavement Marking Line Items
Pavement Marking Symbol and Symbol Items

Possible Tabulations:
[108-22](#)
[108-29](#)

LEGEND

- ← Direction of Traffic
- DCY4 Double CenterLine (Yellow)
- ELW4 Edge Line Right (White)
- NPY4 No Passing Zone Line (Yellow)
- SLW2 Stop Line (White)
- SLW4 Solid Lane Line (White)

	REVISION	
	1	10-15-19
STANDARD ROAD PLAN		PM-550
REVISIONS: New logo.		SHEET 1 of 1
 <small>APPROVED BY DESIGN METHODS ENGINEER</small>		
TWO-LANE ROADWAY WITH TWO-WAY LEFT TURN LANE		