

Terminate all mainline centerline markings at the edge of the property line.

Spacing between center of Symbols and Legends used within Left Turn Only Storage Length is $37\frac{1}{2}$ feet.

For line information, see [PM-110](#).


For symbol and legend information, see [PM-111](#).

① Symbol and Legend (when listed in 108-29).

Ⓜ Storage Length to be 150 feet minimum.

ⓧ Typical spacing (in feet) between sets of arrows should be approximately 10 times the speed limit (MPH) or one set located at mid-block.

Ⓨ Distance from lane line termination to center of Left Turn Only Symbol and Legend is $\frac{1}{2}$ the Storage Length.

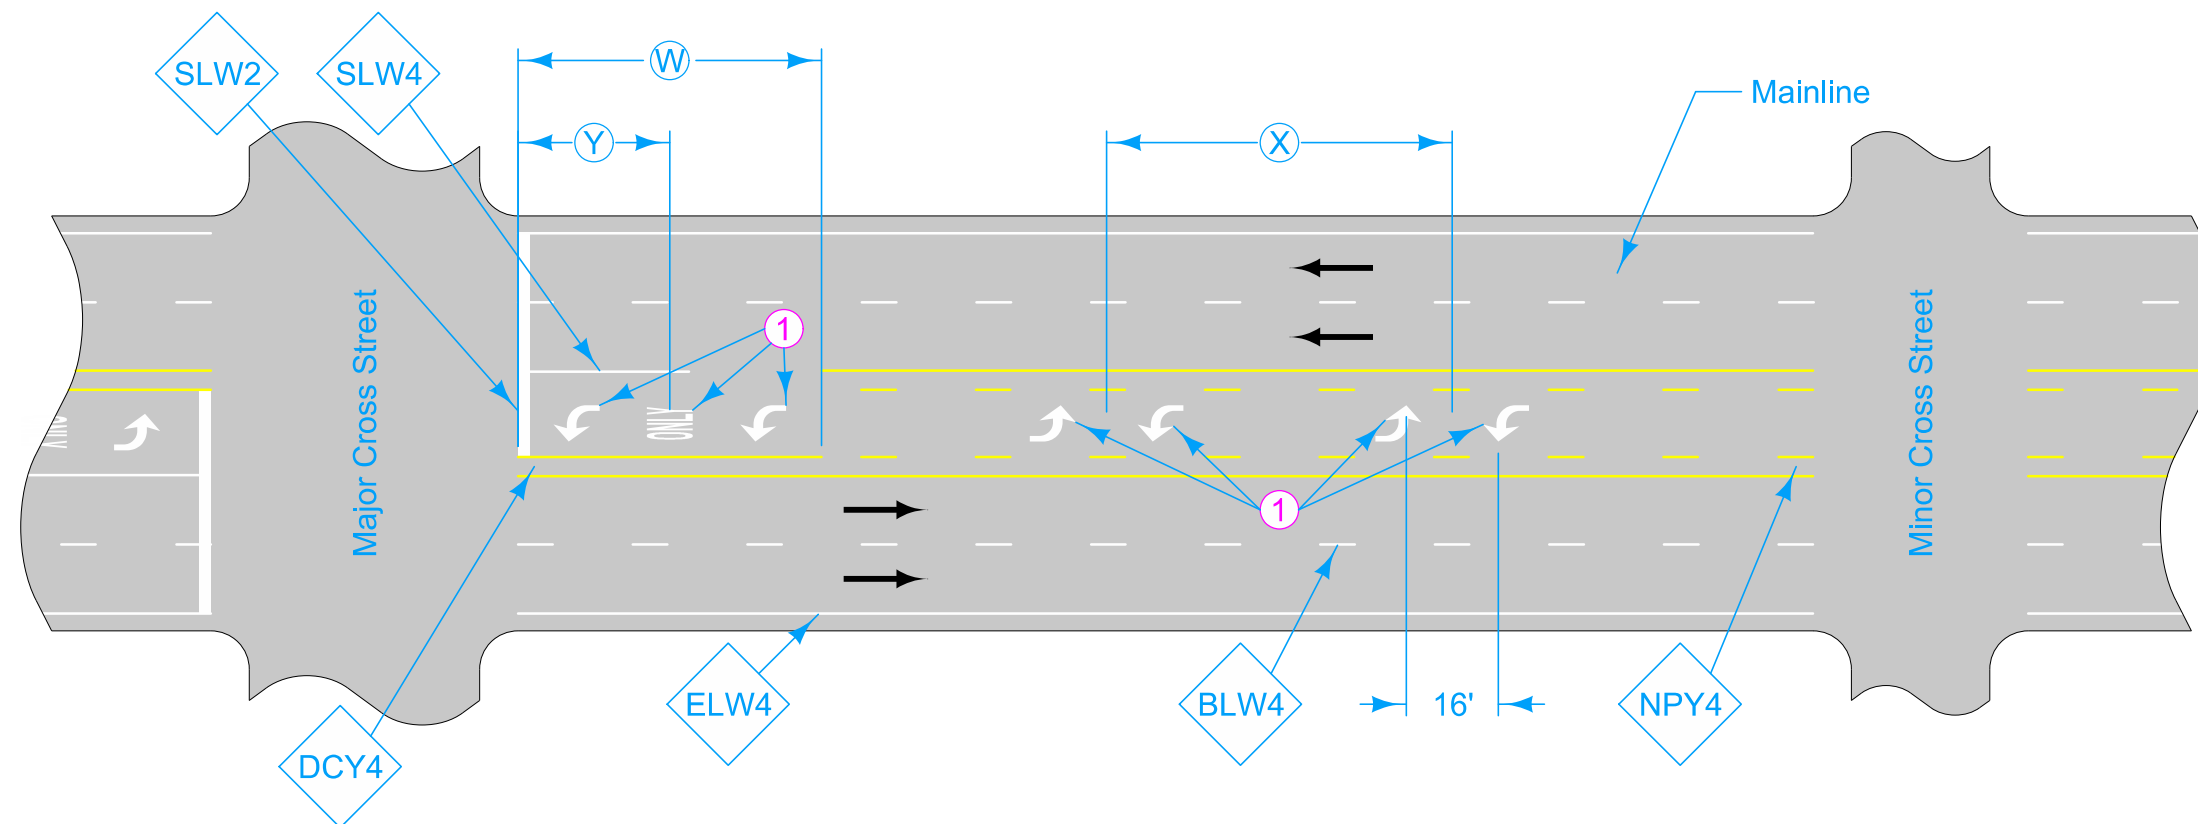

Major Cross Street
Mainline Stop or Signalized Condition

Minor Cross Street
No Mainline Stop or Signalized Condition

Possible Contract Items:

- Pavement Marking Line Items
- Pavement Marking Symbol and Legend Items

Possible Tabulations:

- 108-22
- 108-29

LEGEND

- | | | | |
|------|----------------------------|------|-------------------------------|
| ← | Direction of Traffic | NPY4 | No Passing Zone Line (Yellow) |
| BLW4 | Broken Lane Line (White) | SLW2 | Stop Line (White) |
| DCY4 | Double Centerline (Yellow) | SLW4 | Solid Lane Line (White) |
| ELW4 | Edge Line Right (White) | | |

	REVISION	
	1	10-15-19
STANDARD ROAD PLAN		PM-650
REVISIONS: New logo.		SHEET 1 of 1
 APPROVED BY DESIGN METHODS ENGINEER		
MULTI-LANE ROADWAY WITH TWO-WAY LEFT TURN LANE		