
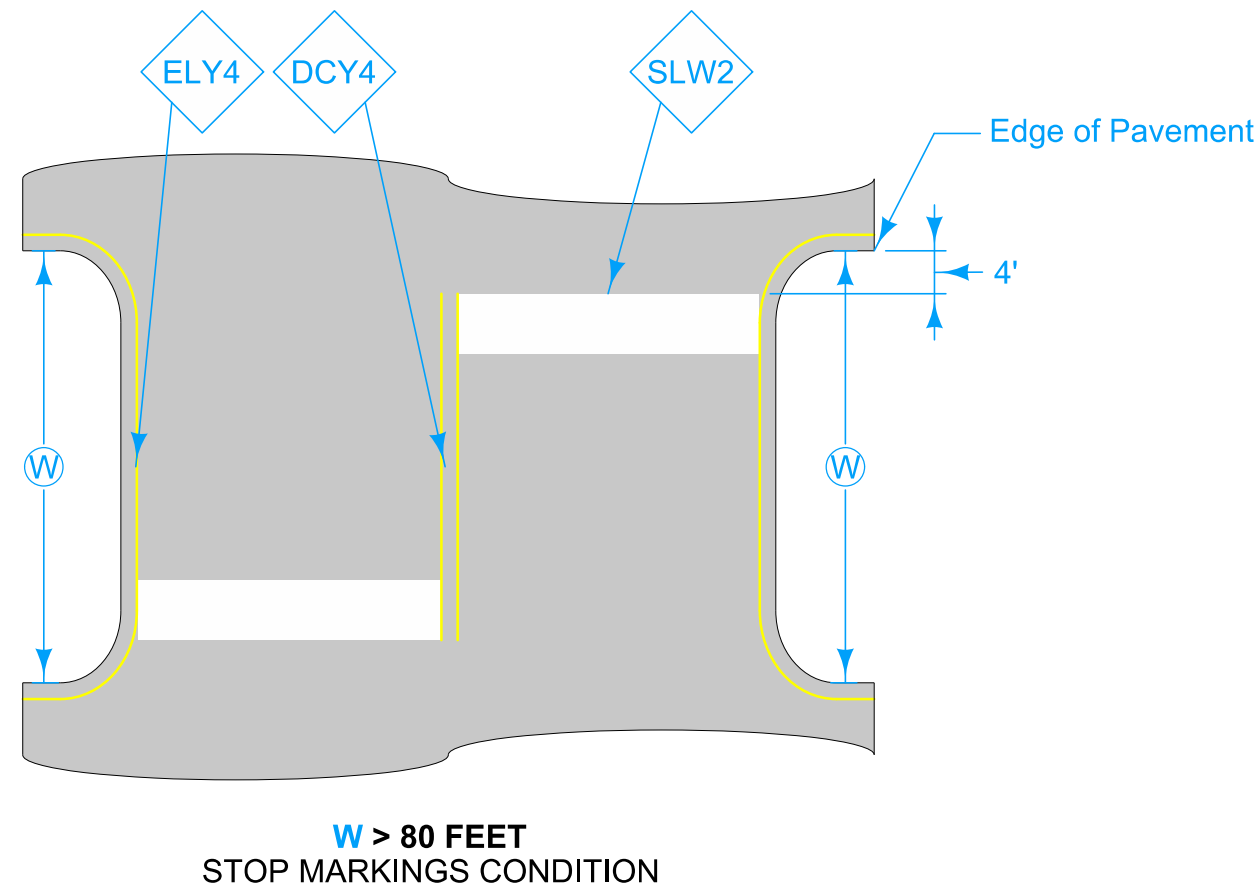


# DESIGNER INFORMATION

$W$  is the width between pavement edges. Measure  $W$  from pavement edge to pavement edge. When  $W$  values are different, use the smaller of the two.

Omit median edge lines if neither connecting side road has painted edge lines.

For line information, see [PM-110](#).

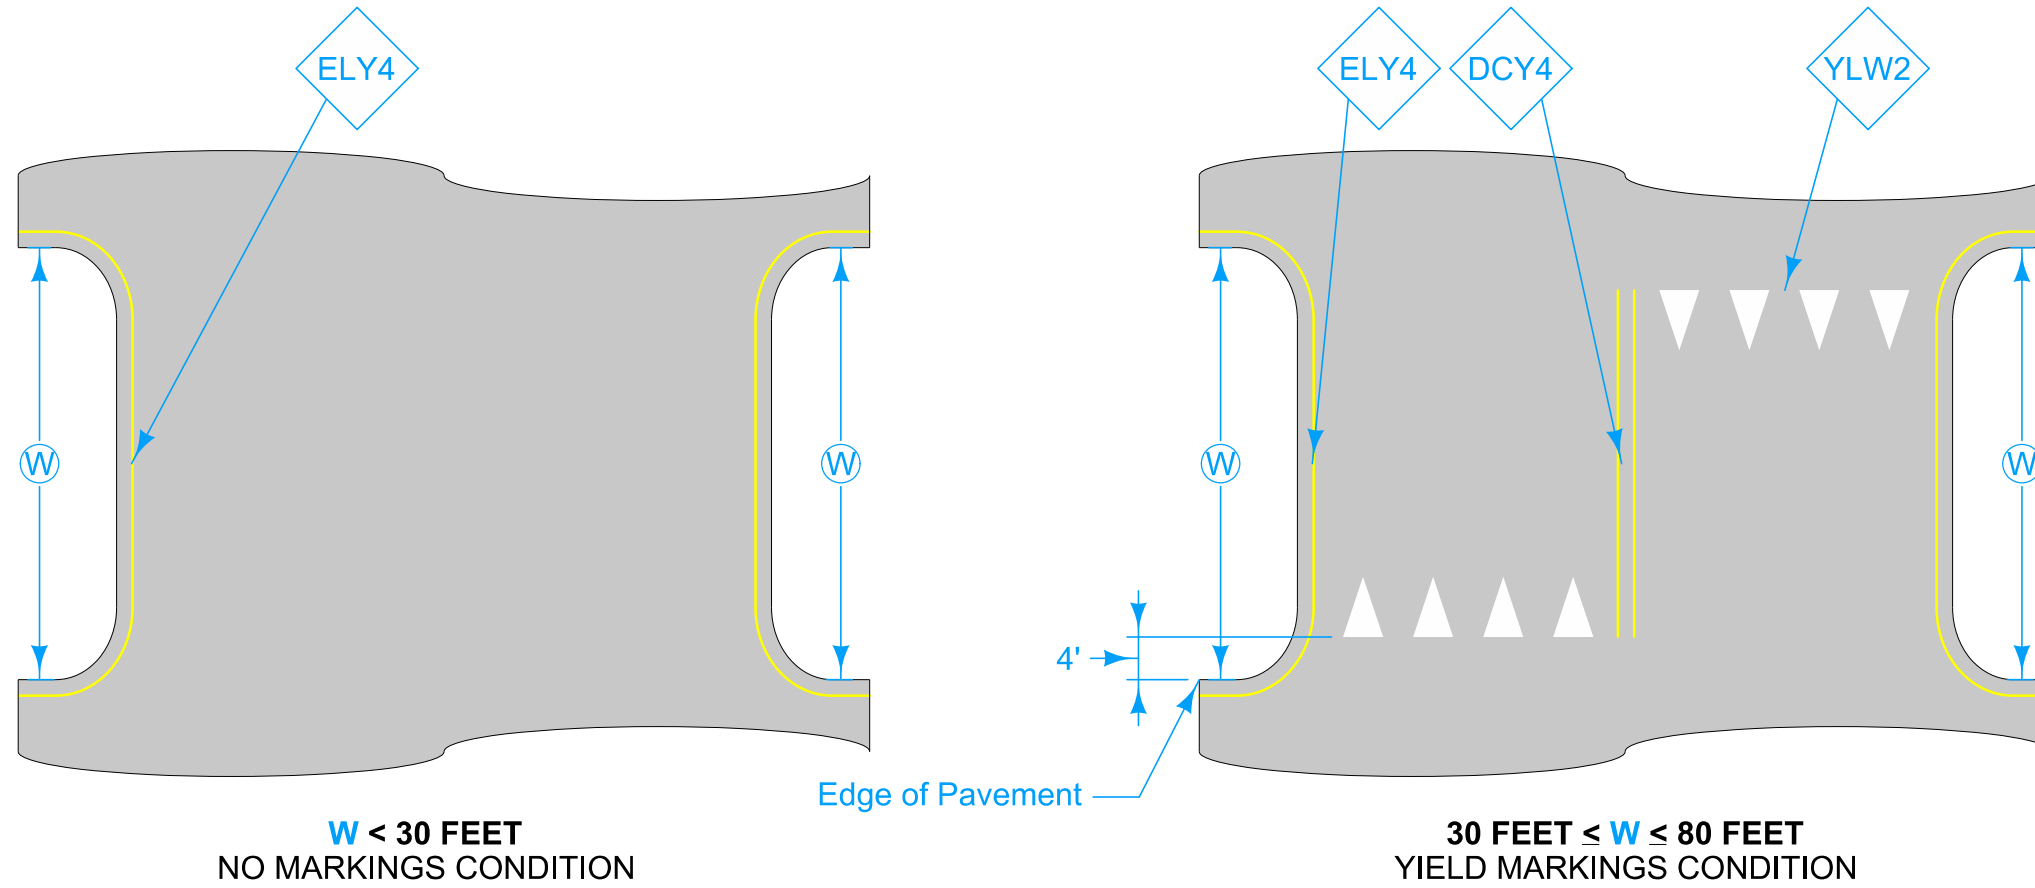

LEGEND	
	Direction of Traffic
DCY4	Double Centerline (Yellow)
ELY4	Edge Line Left (Yellow)
SLW2	Stop Line (White)
YLW2	Yield Line (White)

Possible Contract Item:  
Pavement Marking Line Items

Possible Tabulation:  
108-29

	REVISION	
	1	10-15-19
STANDARD ROAD PLAN		PM-760
REVISIONS: New logo.		SHEET 1 of 1
 APPROVED BY DESIGN METHODS ENGINEER		
<b>DIVIDED MULTI-LANE ROADWAY MEDIAN</b>		