



POSSIBLE PATCH LOCATIONS

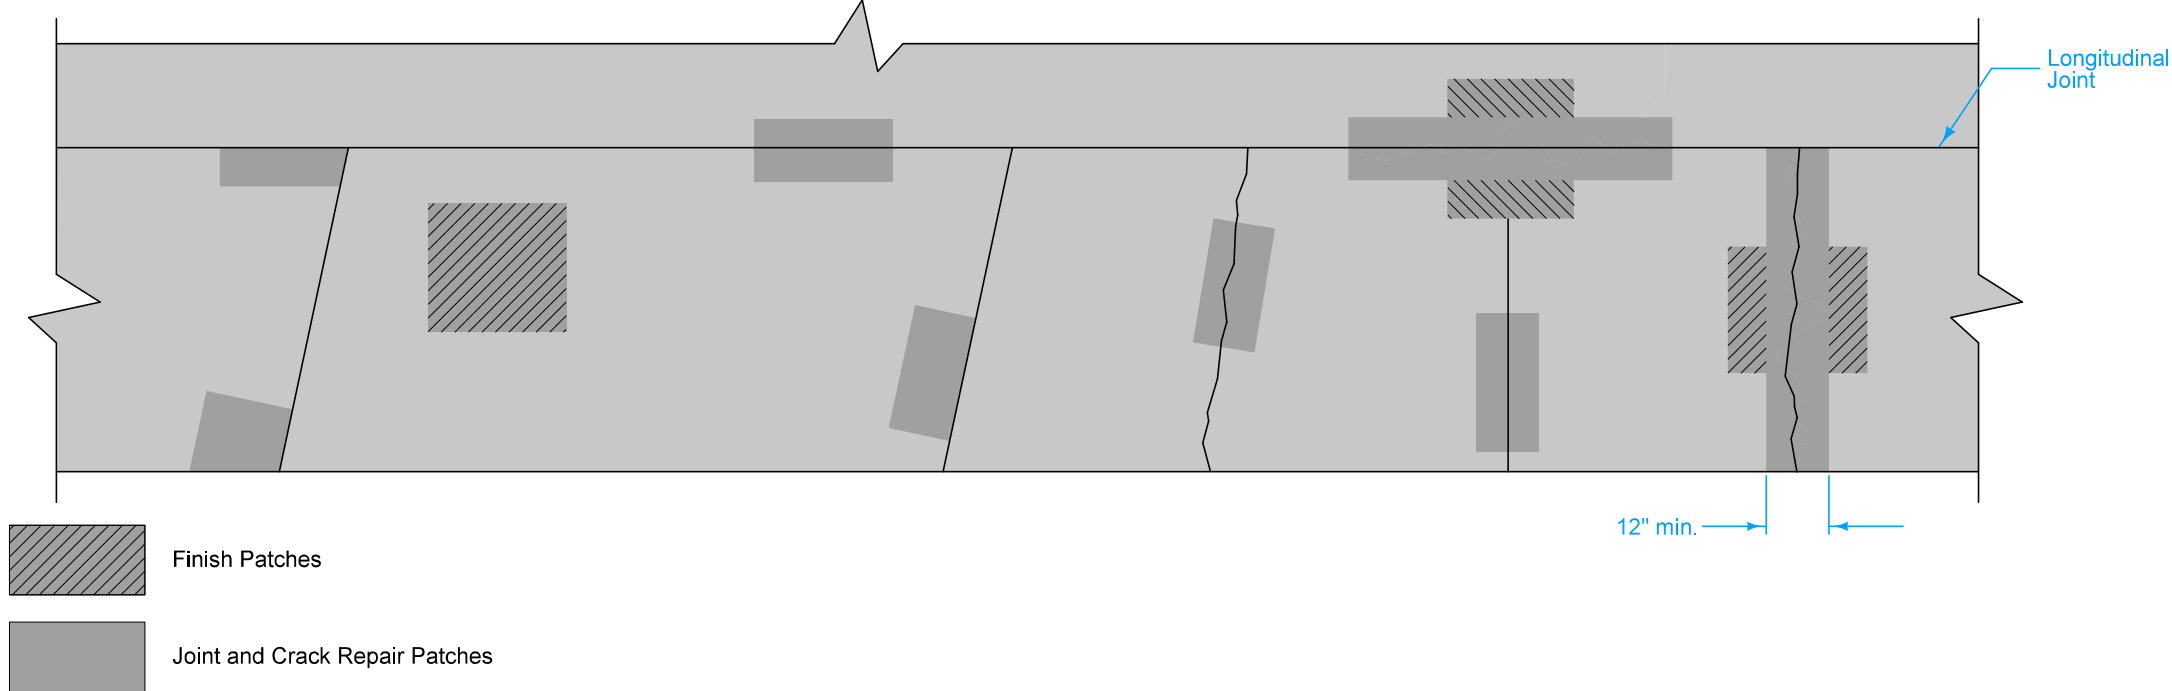

See PV-101 for jointing.


- ① One per panel.
- ② If joint or crack is within patch area, construct bottom edge of patch at least 3 inches beyond crack or joint.

PARTIAL DEPTH PATCH

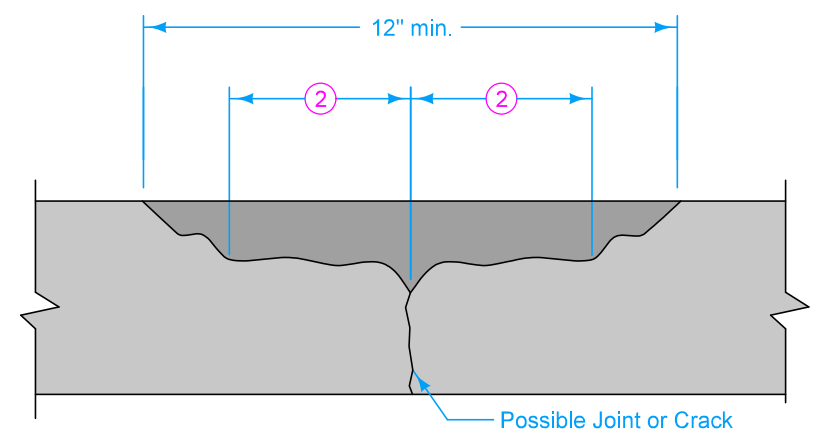


TYPICAL SECTION


OVERDEPTH PATCH

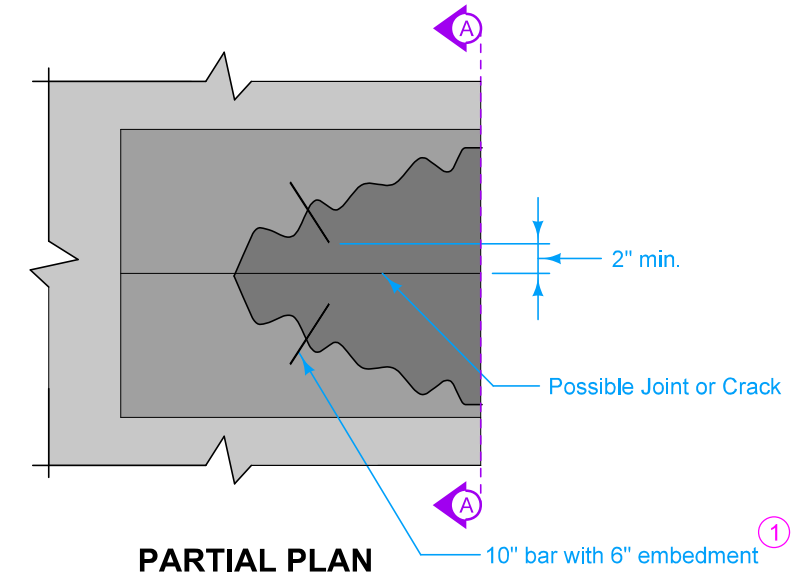

PARTIAL PLAN

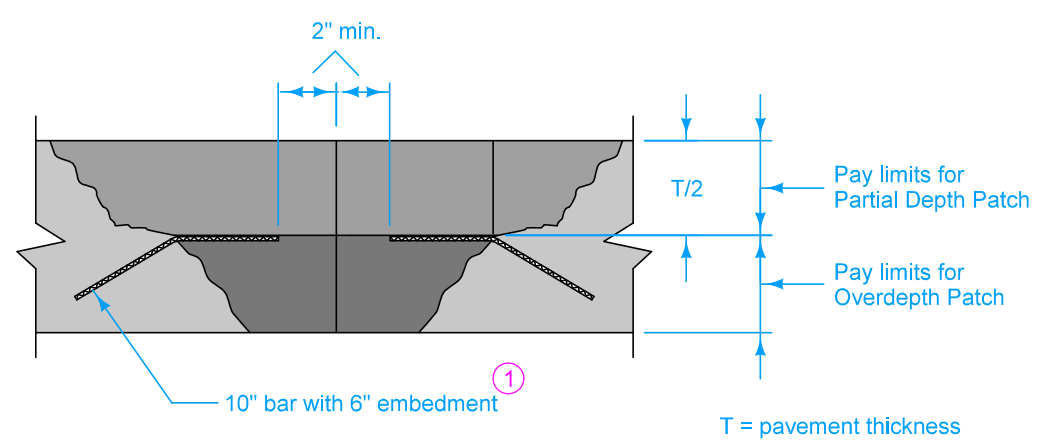

SECTION A-A

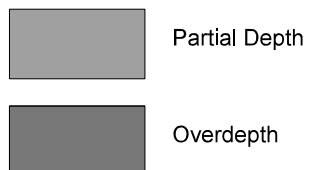

Possible Contract Items:
 Partial Depth PCC Finish Patches
 Partial Depth PCC Joint and Crack Repair Patches
 Overdepth Patches

Possible Tabulation:
 102-10

 STANDARD ROAD PLAN	REVISION	
	1	10-16-18
	PR-107	
SHEET 1 of 1		
REVISIONS: Removed "Modified" from the standard.		
 APPROVED BY DESIGN METHODS ENGINEER		

PARTIAL DEPTH PCC FINISH PATCHES