

For joint details, see PV-101.
 For curb details, see PV-102.

- ① If more than 20 feet, add extra joint at midpoint.
- ② 'BT' Joint.

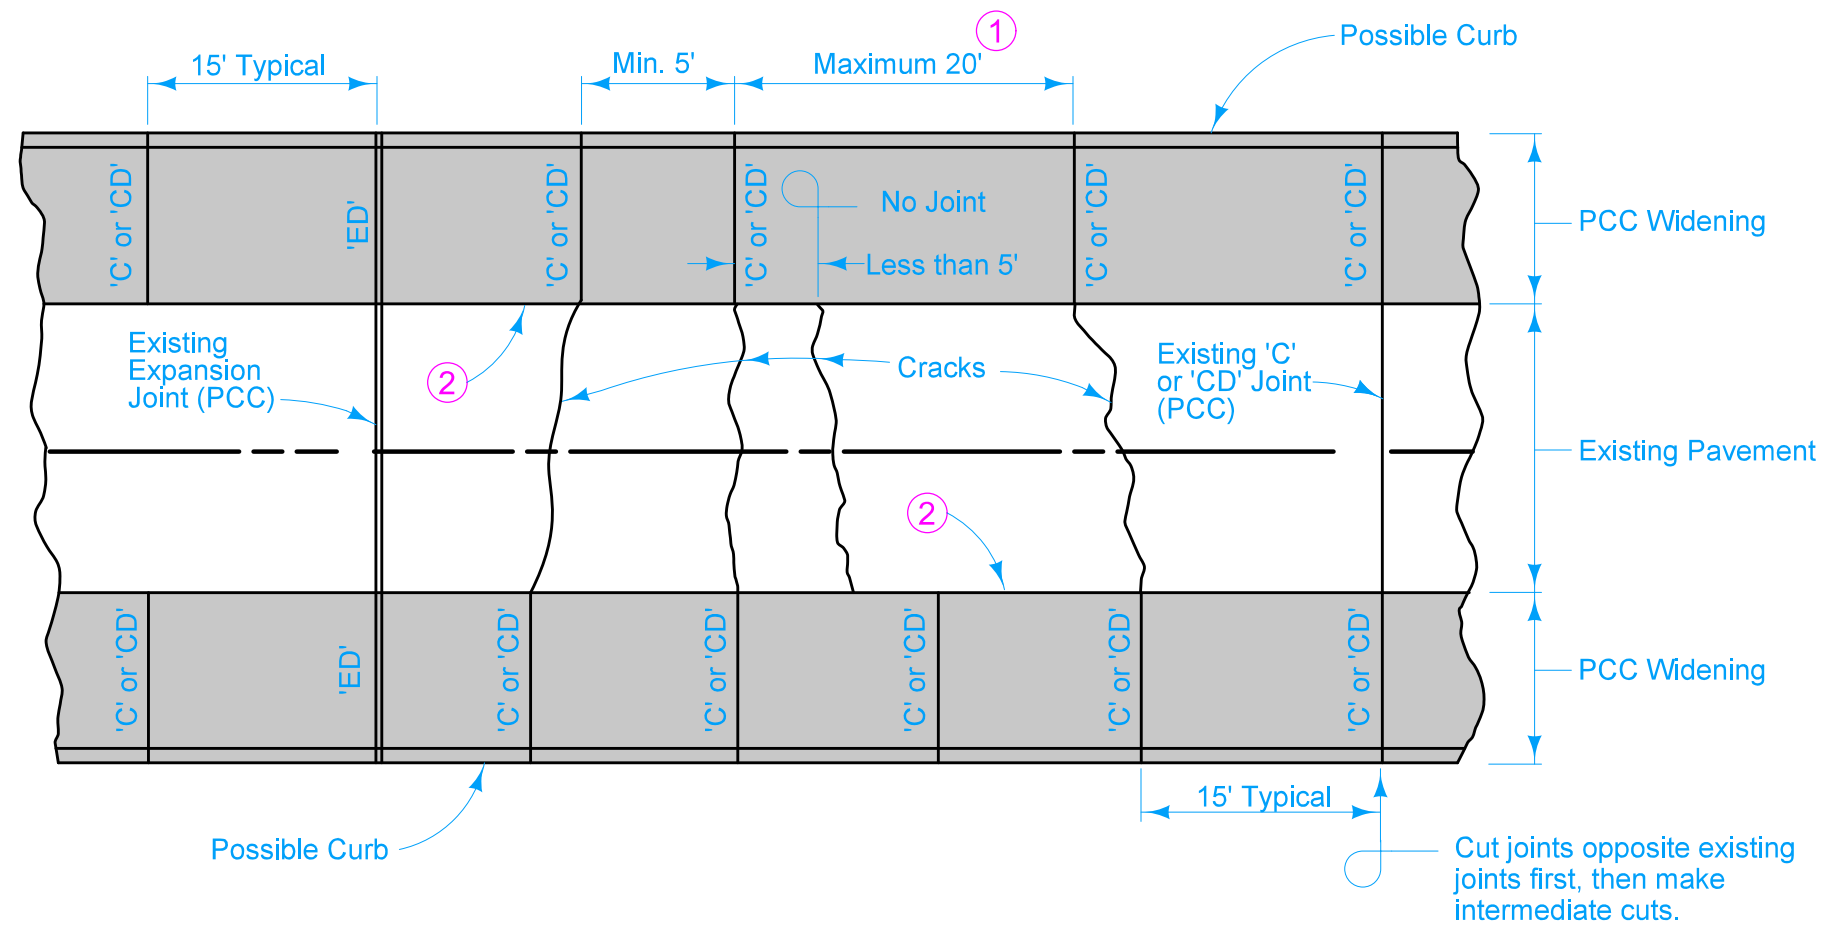


FIGURE 7010.121
 SHEET 1 OF 1

SUDAS IOWA DOT	REVISION
	1 04-21-15
FIGURE 7010.121	STANDARD ROAD PLAN
PV-121 SHEET 1 of 1	

REVISIONS: Added circle note 2 and replaced the DOT logo in the title block with the new version.

Paul D. Wiegand
 SUDAS DIRECTOR

Stuart Miller
 DESIGN METHODS ENGINEER

JOINTING PCC PAVEMENT WIDENING