




**DEAD END WITHOUT CUL-DE-SAC**

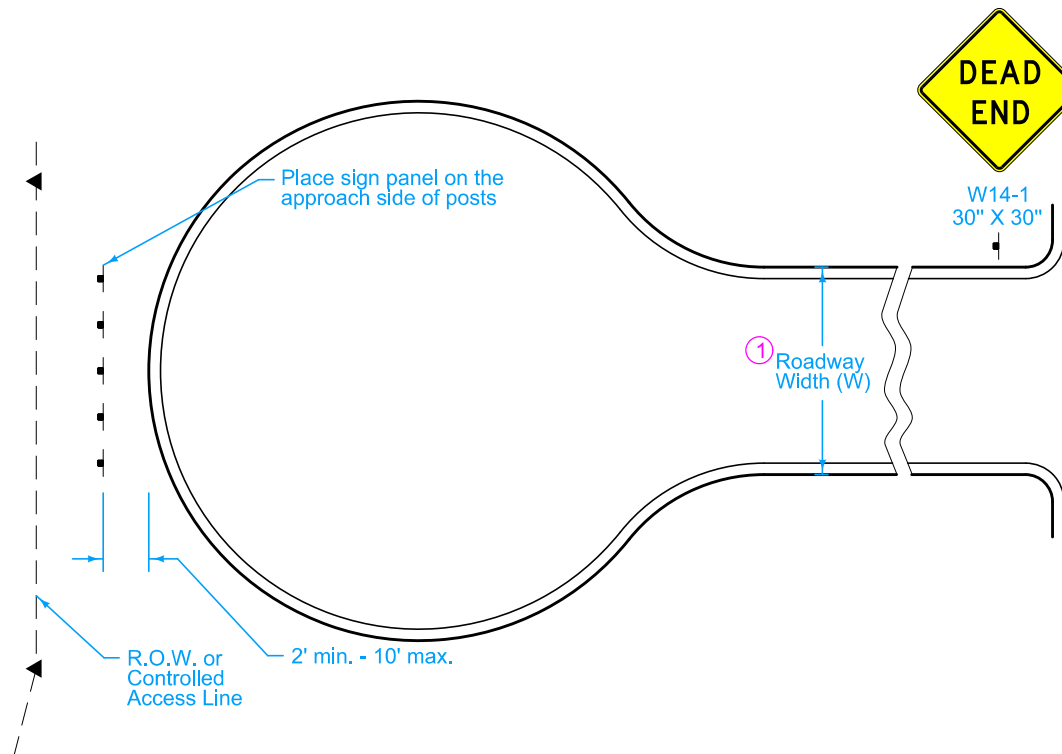

**DEAD END WITH CUL-DE-SAC**

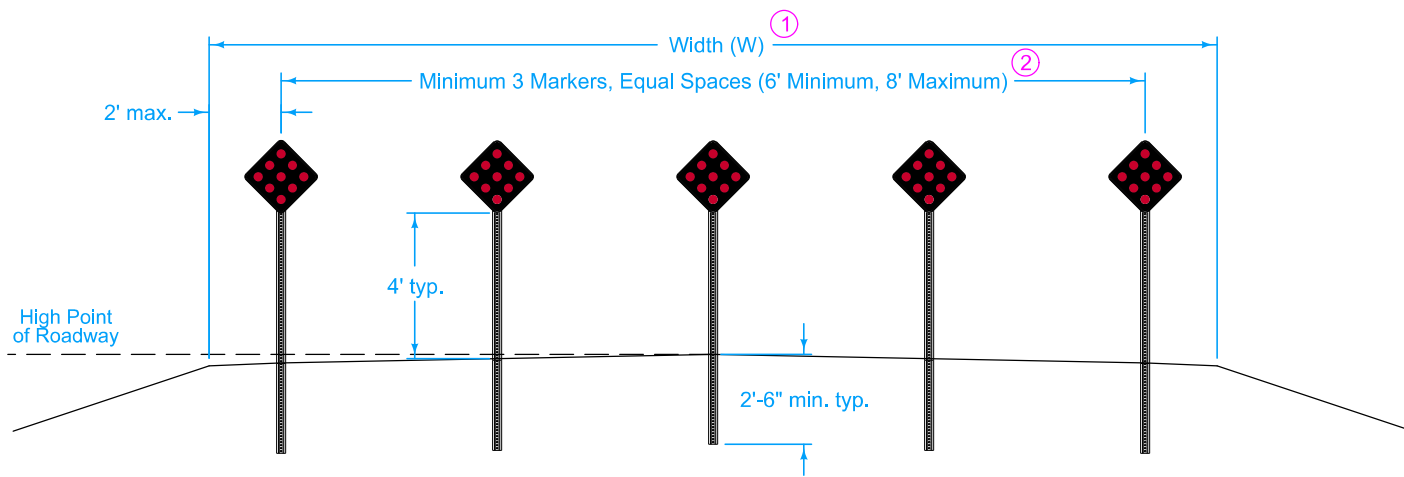

**APPROACH VIEW**

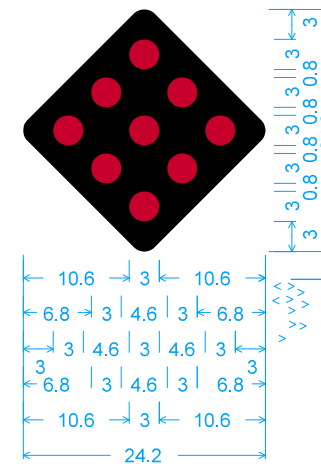

OM4-2;  
18.0" across sides 1.5" Radius,  
No border, Black;

**END OF ROADWAY MARKER FABRICATION**

Price bid for "Permanent Road Closure, Urban, SI-182" includes furnishing and installing the closure, signs, posts, and hardware.

Closures will be counted and the contractor will be paid the contract unit price for each closure.

- ① Width includes the width of the existing roadway and shoulders.
- ② Type I delineator posts.
- ③ Use 0.063 inch aluminum blank with Type IV retro reflective sheeting for sign panel.

Possible Contract Item:  
Permanent Road Closure, Urban, SI-182

Possible Tabulation:  
102-4

<b>IOWA DOT</b>	REVISION	
	2	04-19-16
<b>STANDARD ROAD PLAN</b>		<b>SI-182</b>
		SHEET 1 of 1

REVISIONS: Removed OM4-1 and OM4-3 from END OF ROADWAY MARKER FABRICATION detail. Revised note 3 and APPROACH VIEW detail.

*Shawn Miller*  
APPROVED BY DESIGN METHODS ENGINEER

**PERMANENT ROAD CLOSURE -  
URBAN**