


POSTED SPEED LIMIT	L
25 MPH	325'
30 MPH	460'
35 MPH	565'
40 MPH	670'
45 MPH	775'
50 MPH	885'
55 MPH	990'
60 MPH	1100'
65 MPH	1200'

LEGEND

Traffic Sign

	REVISION	
	2	04-20-21
STANDARD ROAD PLAN		SI-241
		SHEET 1 of 2
REVISIONS: Modified paint lines at railroad tracks.		
APPROVED BY DESIGN METHODS ENGINEER		
SIGN PLACEMENT APPROACHING A RAILROAD CROSSING		

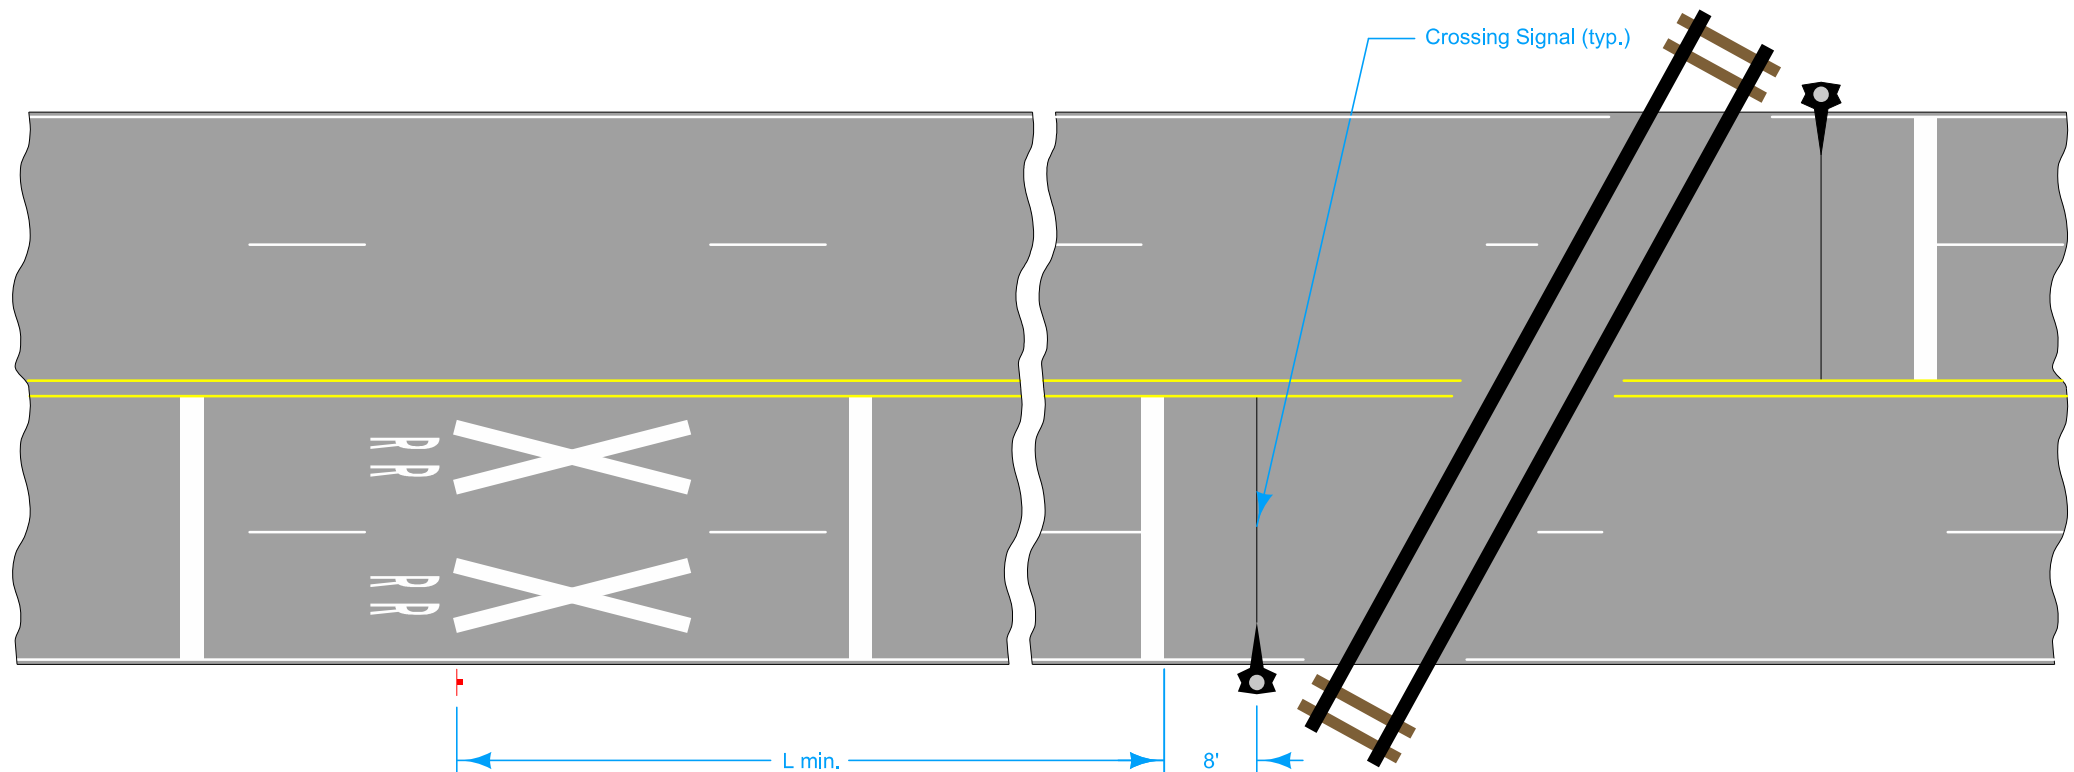

FOUR-LANE CROSSING WITH CROSSING SIGNAL

POSTED SPEED LIMIT	L
25 MPH	325'
30 MPH	460'
35 MPH	565'
40 MPH	670'
45 MPH	775'
50 MPH	885'
55 MPH	990'
60 MPH	1100'
65 MPH	1200'

LEGEND
 Traffic Sign

STANDARD ROAD PLAN	REVISION
	2 04-20-21
	SI-241
SHEET 2 of 2	
REVISIONS: Modified paint lines at railroad tracks.	
<small>APPROVED BY DESIGN METHODS ENGINEER</small>	
SIGN PLACEMENT APPROACHING A RAILROAD CROSSING	