


Refer to the contract documents for specific material and placement requirements.

① Required only when specified in the contract documents or when directed by the Engineer.

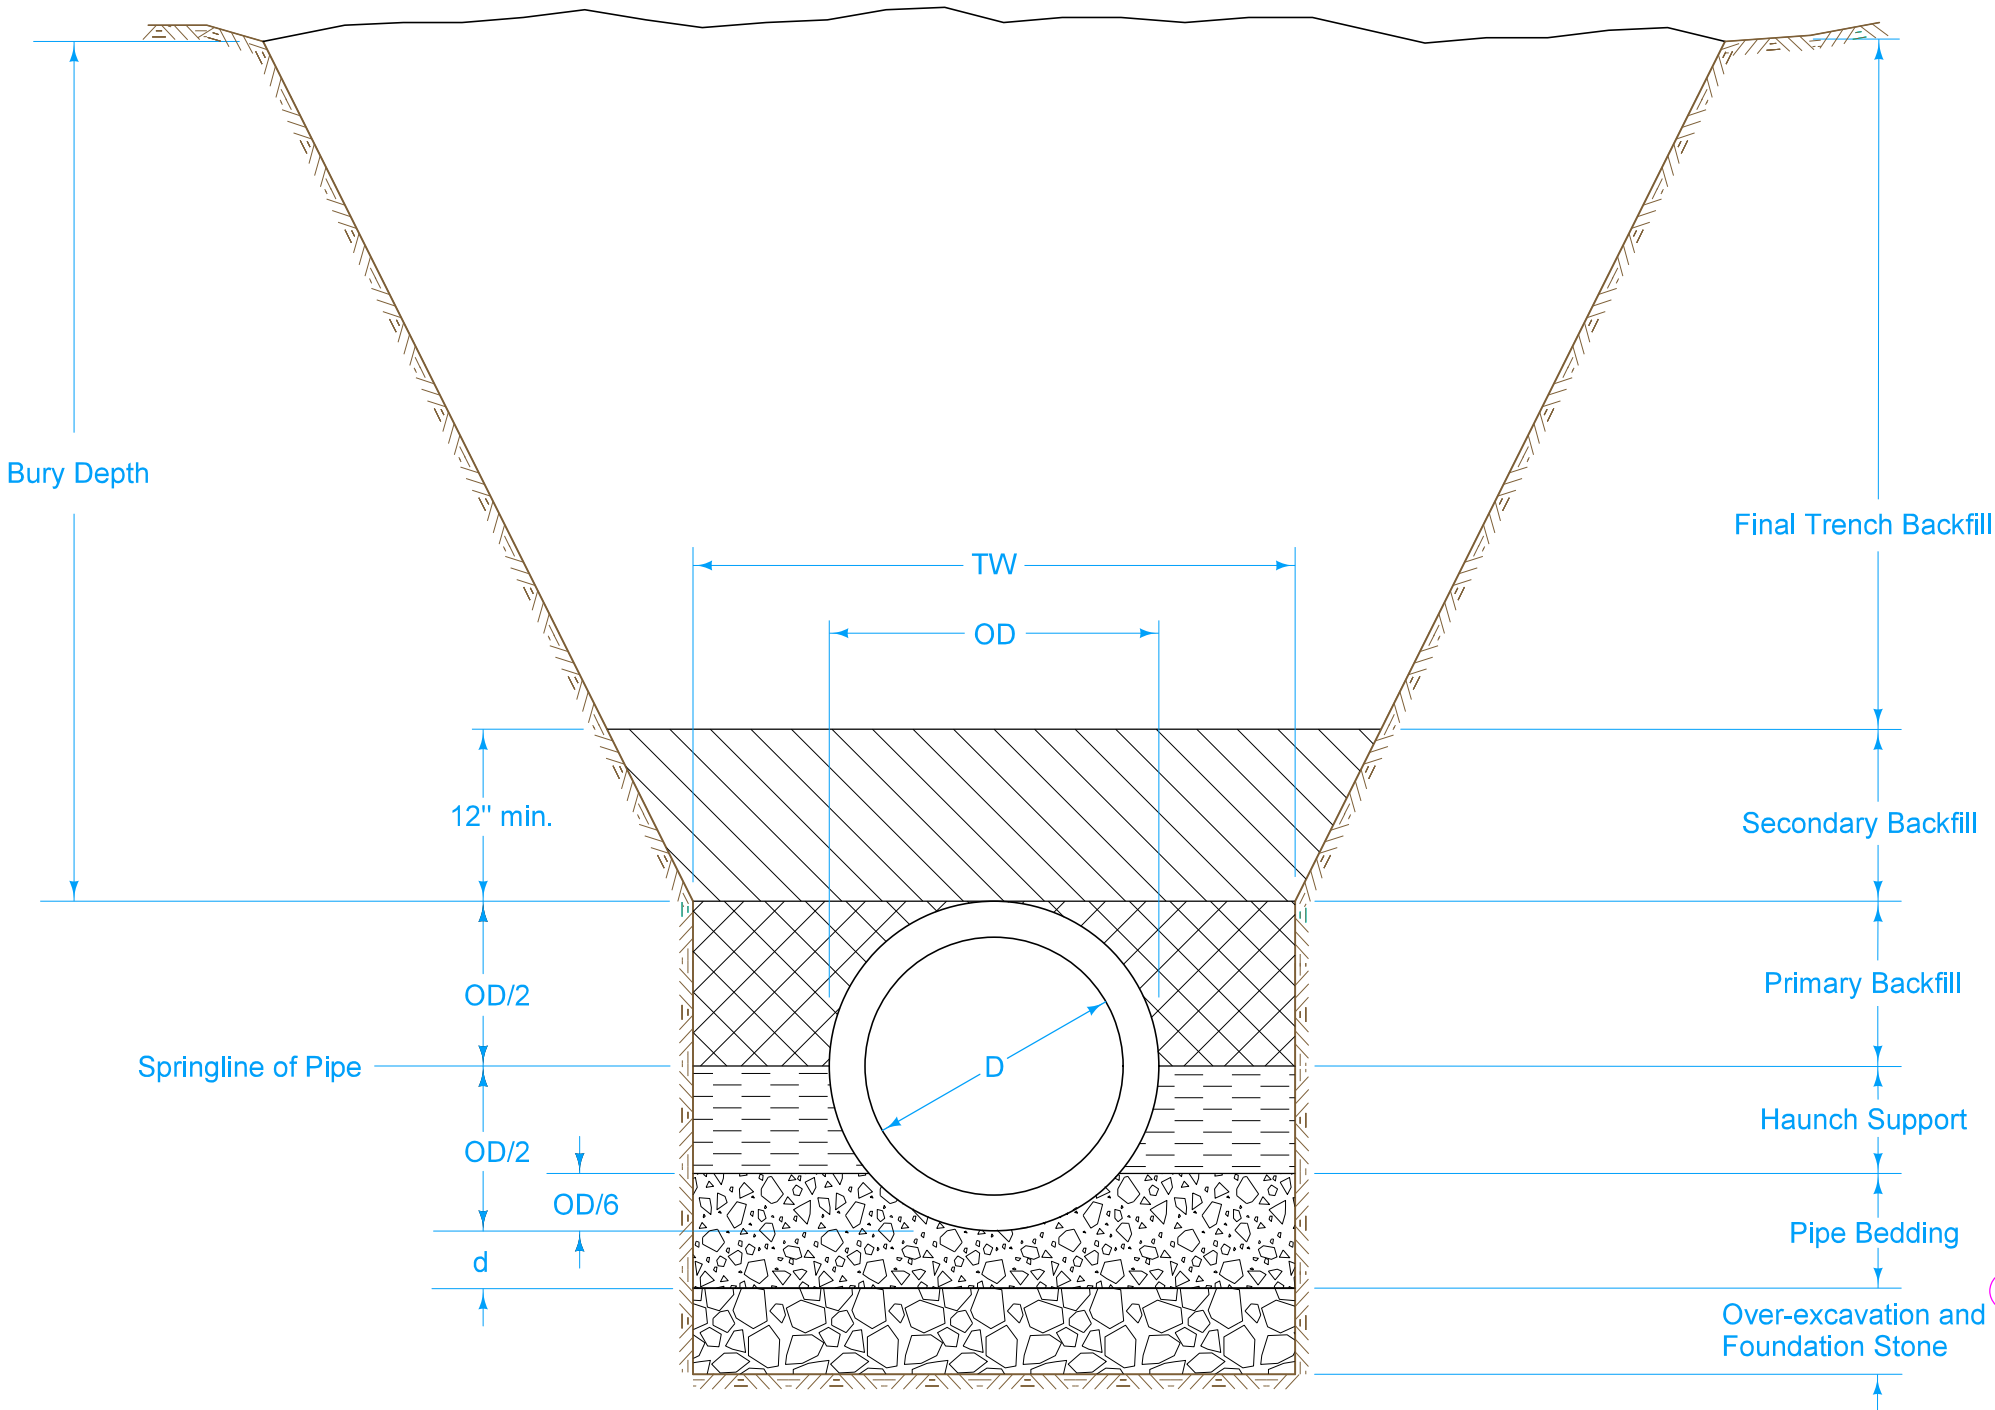

Key

- OD = Outside diameter of pipe
- D = Inside diameter of pipe
- TW = Trench width at top of pipe
- d = Depth of bedding material below pipe

FIGURE 3010.101 SHEET 1 OF 1

SUDAS	IOWA DOT	REVISION	
		1	04-17-18
FIGURE 3010.101	STANDARD ROAD PLAN	<b>SW-101</b>	
		SHEET 1 of 1	

REVISIONS: Replaced Iowa DOT and SUDAS logos.

Paul D. Wrigand  
 SUDAS DIRECTOR

Stuart Miller  
 DESIGN METHODS ENGINEER

**TRENCH BEDDING AND BACKFILL ZONES**