


FIGURE 6010.508 SHEET 1 OF 2

SUDAS	IOWA DOT	REVISION	
		4	04-21-20
FIGURE 6010.508	STANDARD ROAD PLAN	SW-508	
REVISIONS: Added Class 1 Bedding Material and changed maximum box out length to 17'.		SHEET 1 of 2	
<i>Paul D. Wrigand</i> SUDAS DIRECTOR		<i>Stuart Miller</i> DESIGN METHODS ENGINEER	

**SINGLE OPEN-THROAT CURB
INTAKE, LARGE BOX**

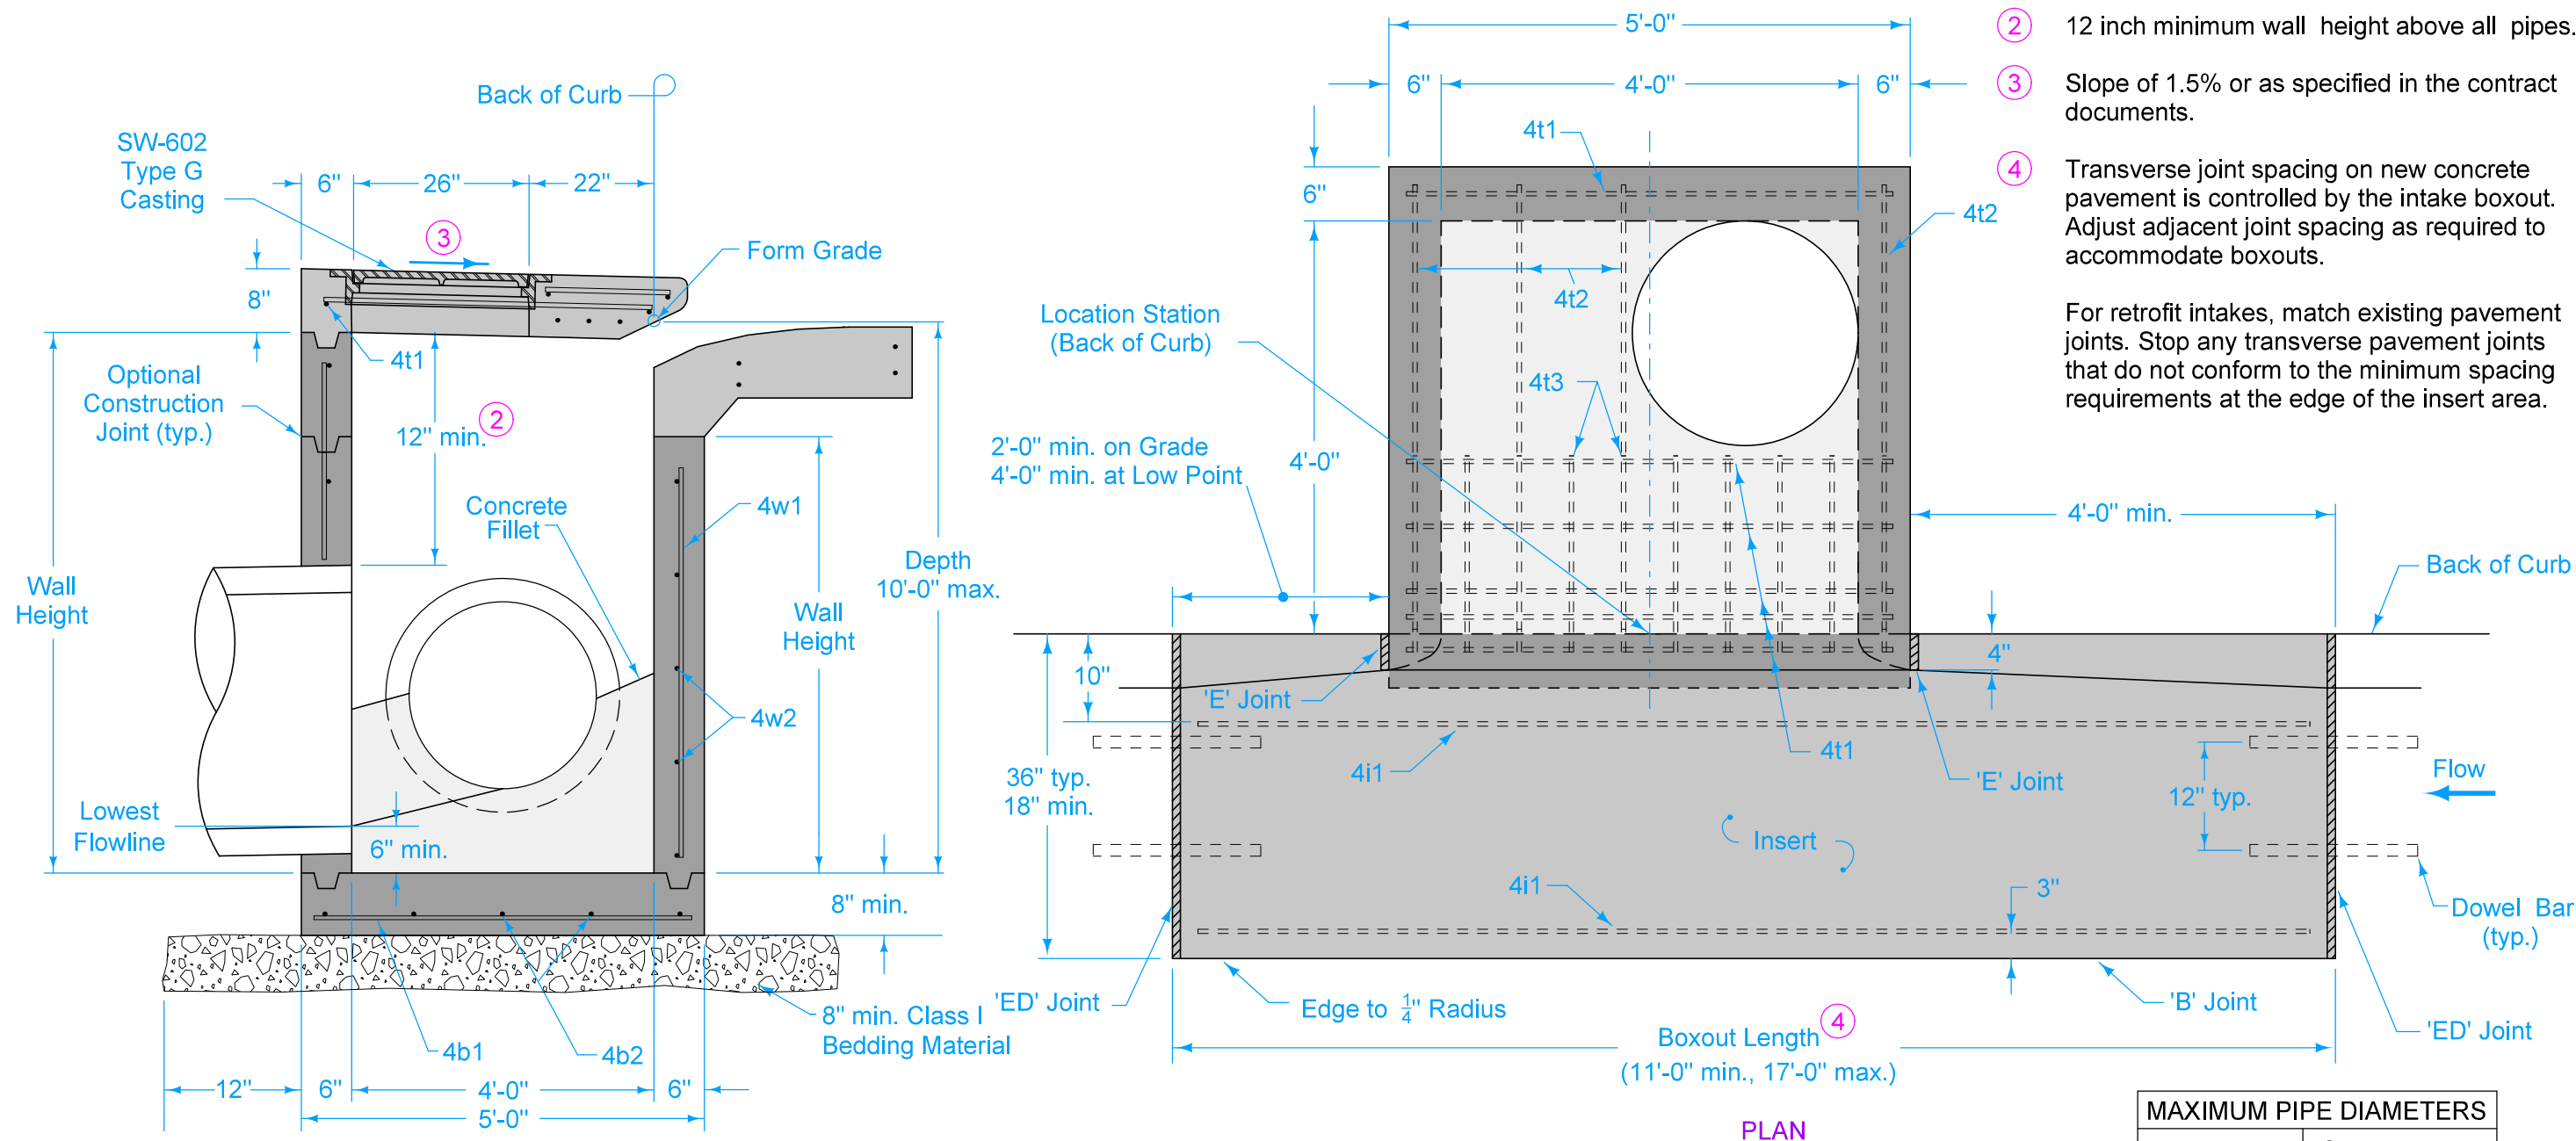

- ② 12 inch minimum wall height above all pipes.
 - ③ Slope of 1.5% or as specified in the contract documents.
 - ④ Transverse joint spacing on new concrete pavement is controlled by the intake boxout. Adjust adjacent joint spacing as required to accommodate boxouts.
- For retrofit intakes, match existing pavement joints. Stop any transverse pavement joints that do not conform to the minimum spacing requirements at the edge of the insert area.

TYPICAL SECTION

PLAN

MAXIMUM PIPE DIAMETERS	
Precast Structure	Cast-in-place Structure
30"	36"

REINFORCING BAR LIST						
Mark	Size	Location	Shape	Count	Length	Spacing
4t1	4	Top	—	7	4'-8"	See Insert
4t2	4	Top	—	4	4'-6"	12"
4t3	4	Top	—	10	1'-10"	6"
4b1	4	Base	—	6	4'-6"	11"
4b2	4	Base	—	6	4'-6"	11"
4i1	4	Insert	—	4	Boxout Length minus 8"	See Plan
4w1	4	Walls	—	16	Wall Height minus 4"	14"
4w2	4	Walls	—	Varies	4'-8"	12"
4w3	4	Walls	—	Varies	4'-8"	12"

FIGURE 6010.508 SHEET 2 OF 2

		REVISION	
		4	04-21-20
FIGURE 6010.508	STANDARD ROAD PLAN	SW-508	
SHEET 2 of 2			
REVISIONS: Added Class I Bedding Material and changed maximum box out length to 17'.			
 SUDAS DIRECTOR		 DESIGN METHODS ENGINEER	
SINGLE OPEN-THROAT CURB INTAKE, LARGE BOX			