


① Omit "SIDEWALK CLOSED AHEAD CROSS HERE" (R9-11) sign when closure is at sidewalk intersection as shown in layout 1.

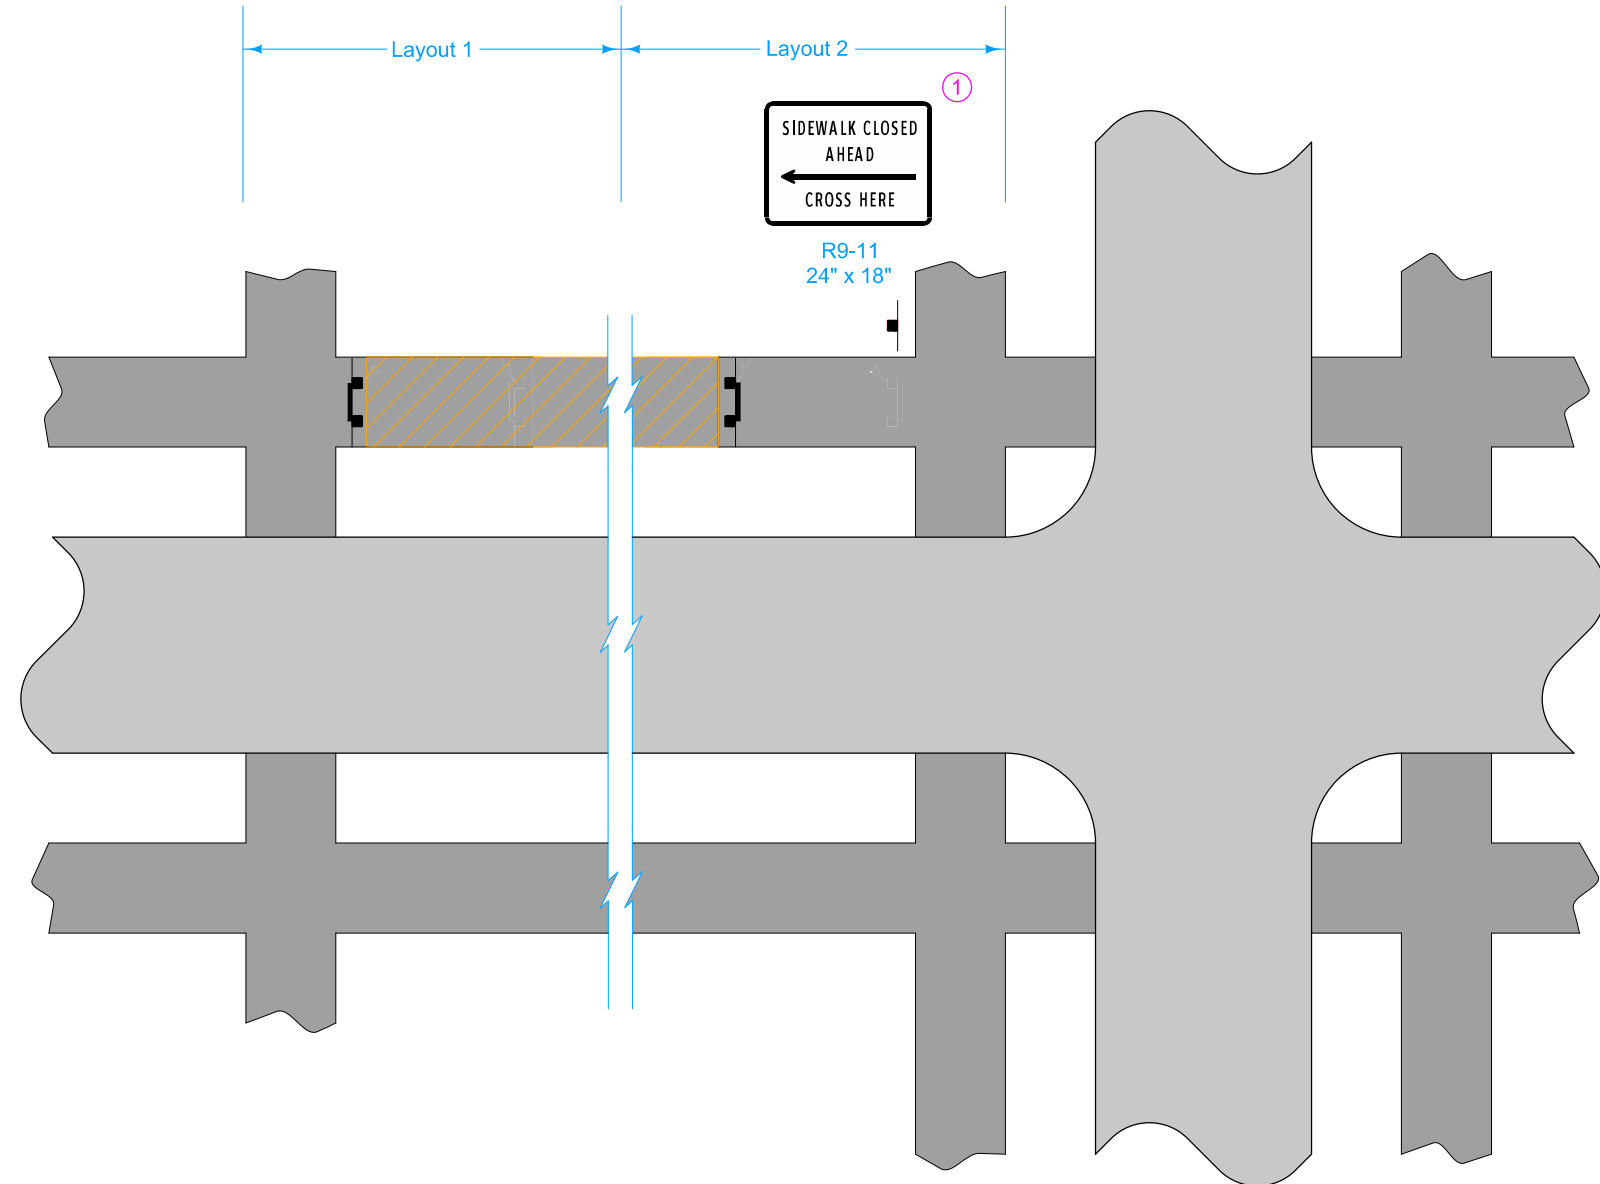


MID-BLOCK CLOSURE






LEGEND	
	Roadway
	Sidewalk
	Sign
	Pedestrian Path Closure
	Work Area

Possible Contract Item:
Traffic Control

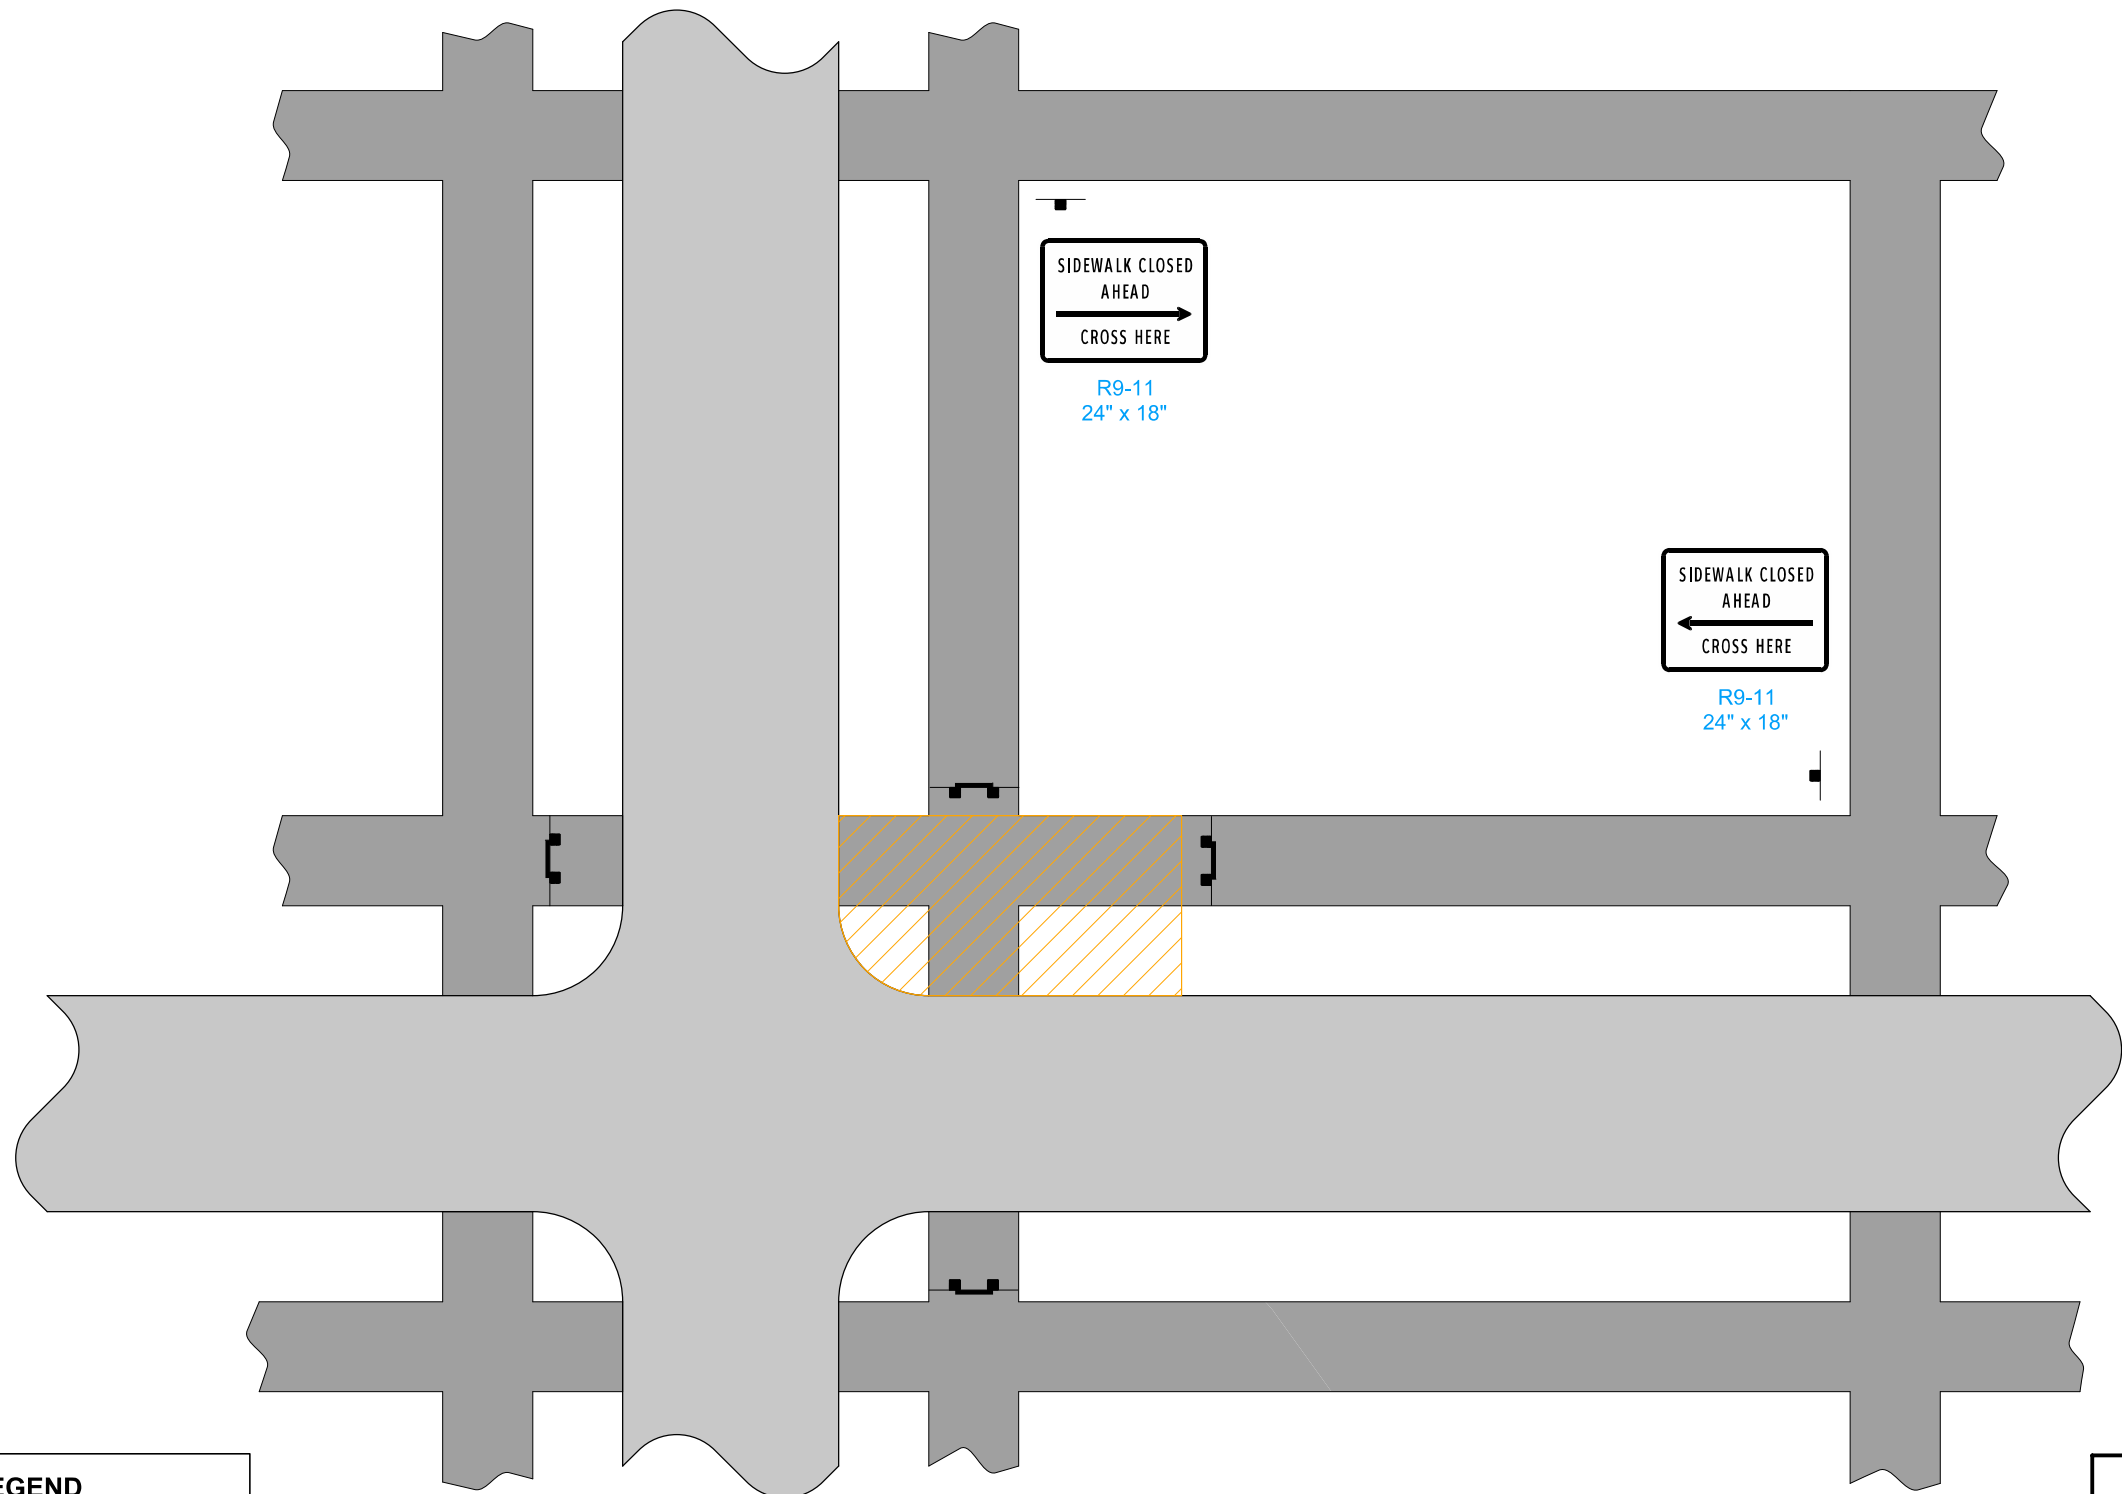

Possible Tabulation:
113-2

	REVISION	
	1	10-15-19
STANDARD ROAD PLAN		TC-601
REVISIONS: New logo.		SHEET 1 of 2
APPROVED BY DESIGN METHODS ENGINEER		
PEDESTRIAN DETOUR		



LEGEND	
	Roadway
	Sidewalk
	Sign
	Pedestrian Path Closure
	Work Area

CLOSURE AT INTERSECTION

	REVISION	
	1	10-15-19
STANDARD ROAD PLAN		TC-601
REVISIONS: New logo.		SHEET 2 of 2
 APPROVED BY DESIGN METHODS ENGINEER		
PEDESTRIAN DETOUR		