
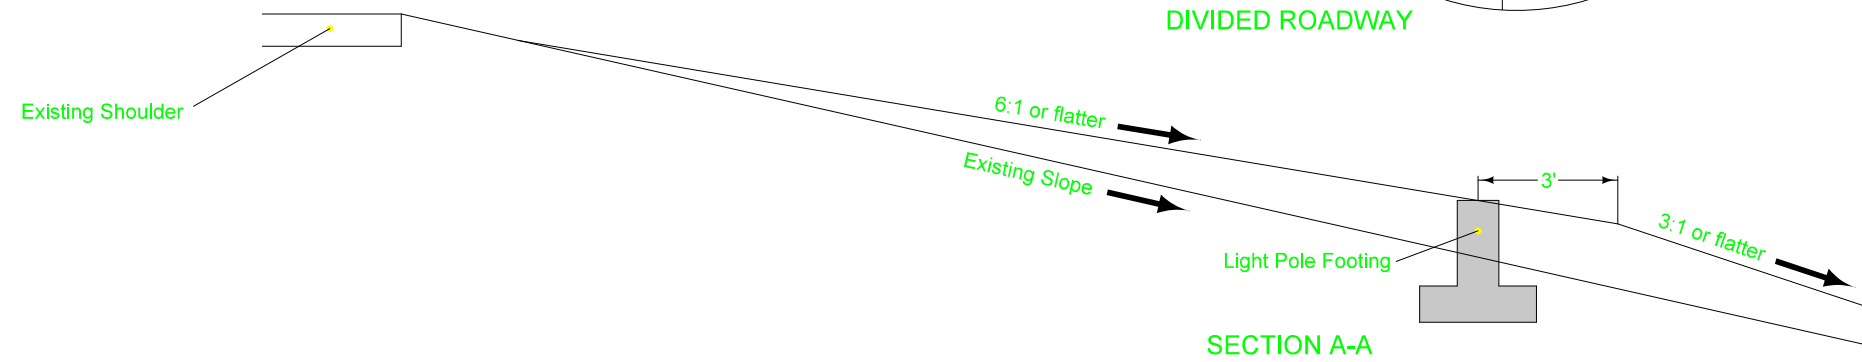


W	X
4'	15'
5'	19'
6'	22'
7'	26'
8'	30'
9'	34'
10'	37'
11'	41'
12'	45'
13'	49'
14'	52'
15'	56'

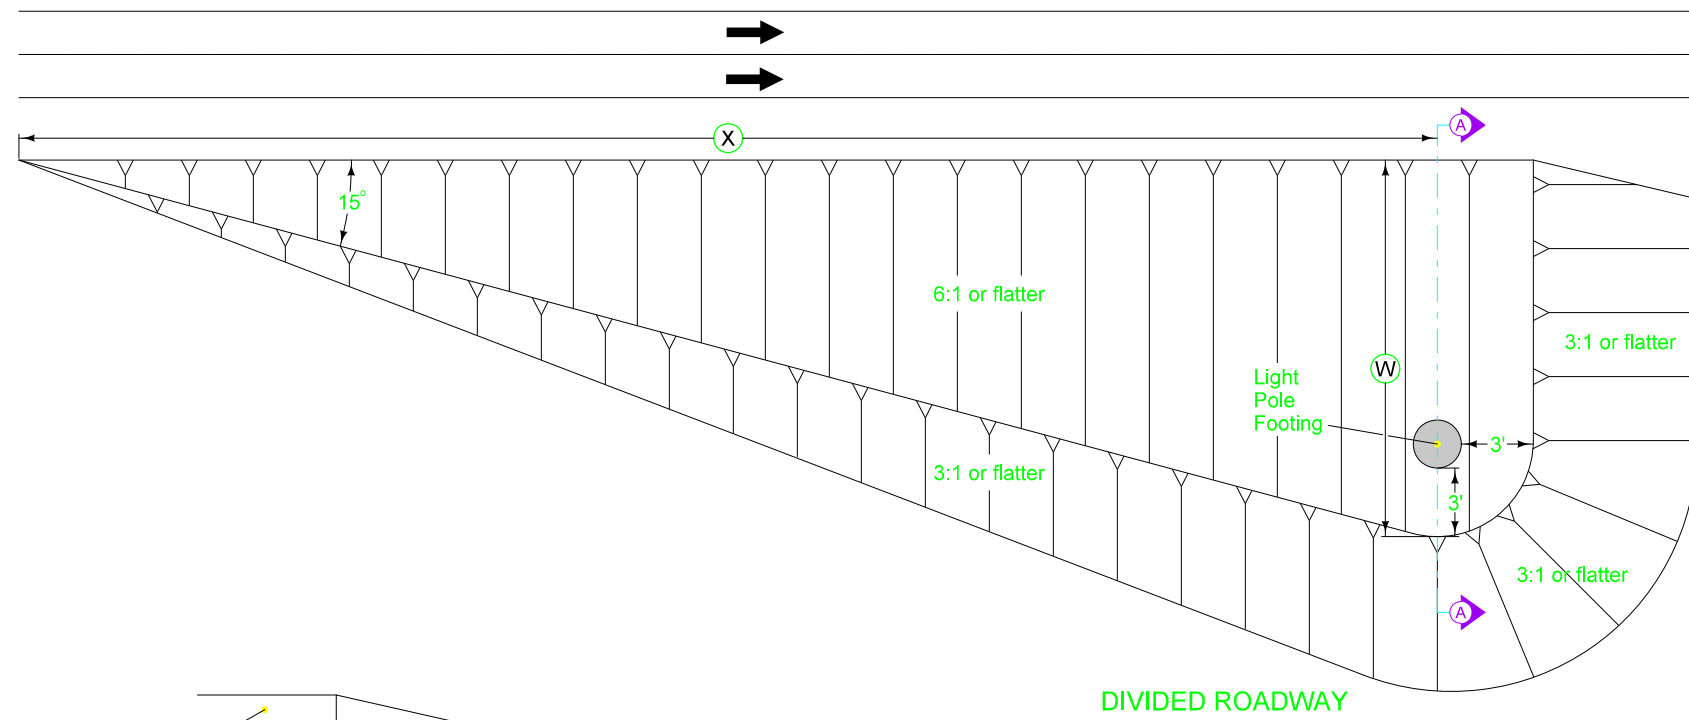

 ROAD DESIGN DETAIL	REVISION
	NEW 10-16-12
	560-3
REVISIONS: New.	SHEET 1 of 1
<i>Shawn Miller</i>	
GRADING BLISTER AT LIGHT POLE FOOTING	