
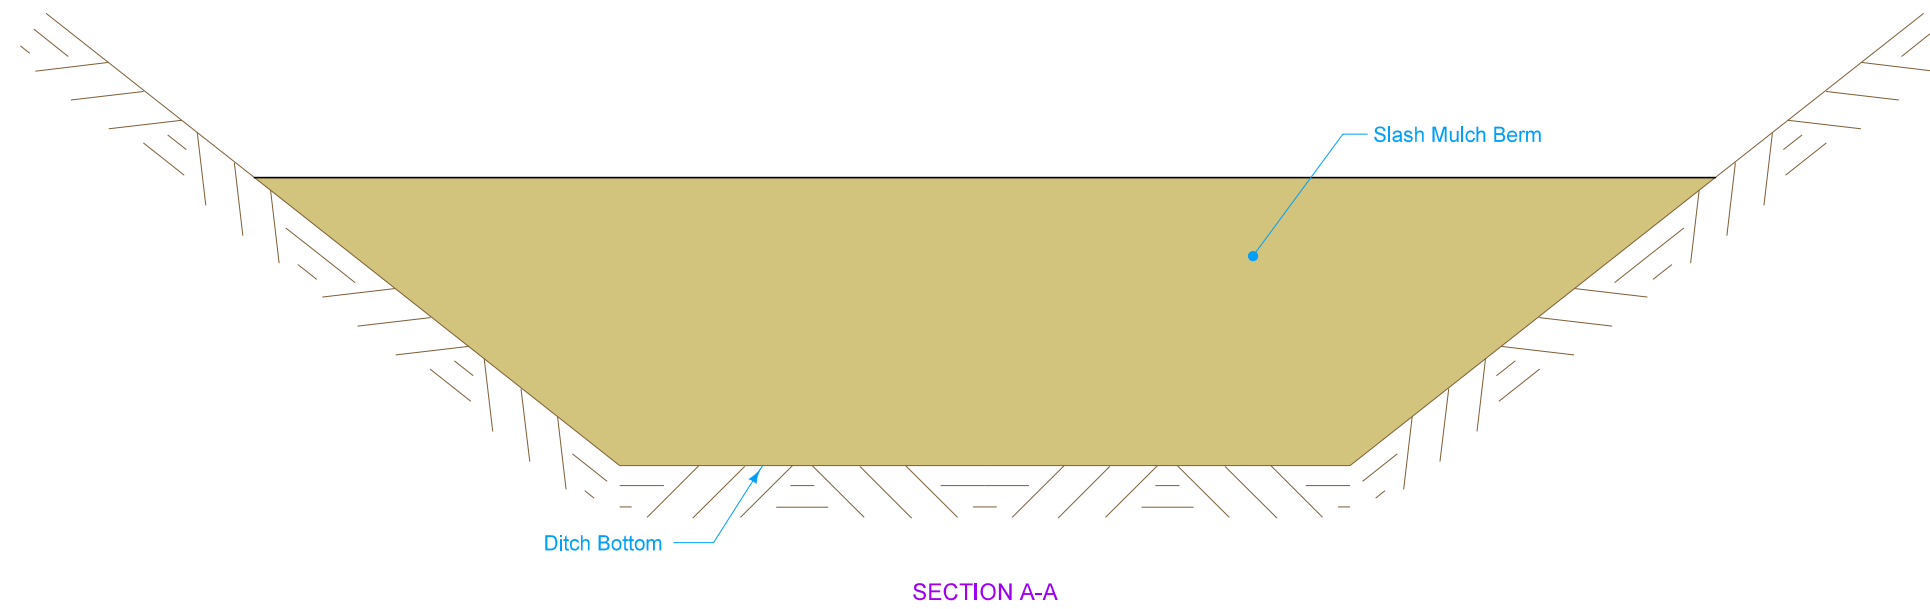


Slash mulch consists of waste material from clearing and grubbing. Use material with a maximum length of 20 inches and maximum width of 2 inches for individual pieces. Material will be accepted based on visual inspection.

Dispose of the slash mulch berm material off the project unless the Engineer approves a suitable site within the project limits.

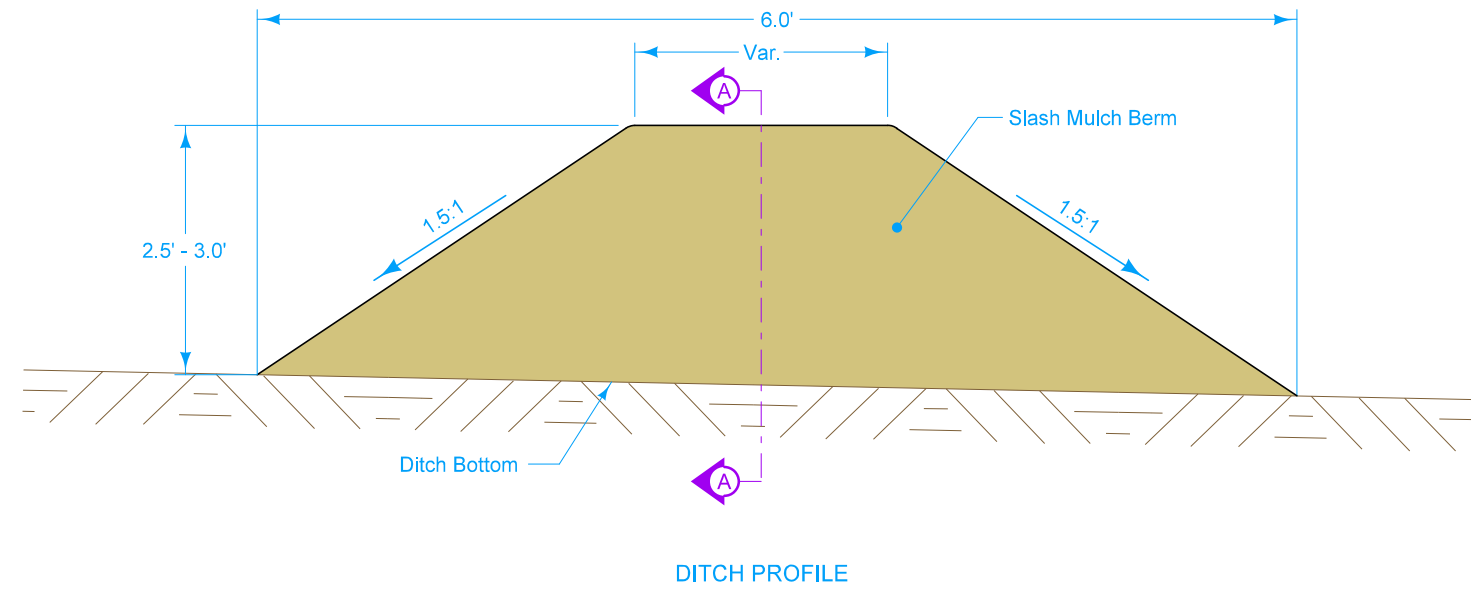

	REVISION	
	1	10-18-16
	570-1	
ROAD DESIGN DETAIL		SHEET 1 of 1
REVISIONS: Corrected typo from 'much' to 'mulch' in general notes.		

SLASH MULCH BERM