
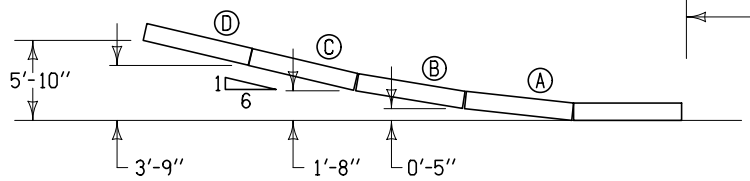


DESIGNER INFORMATION

8210
04-16-24

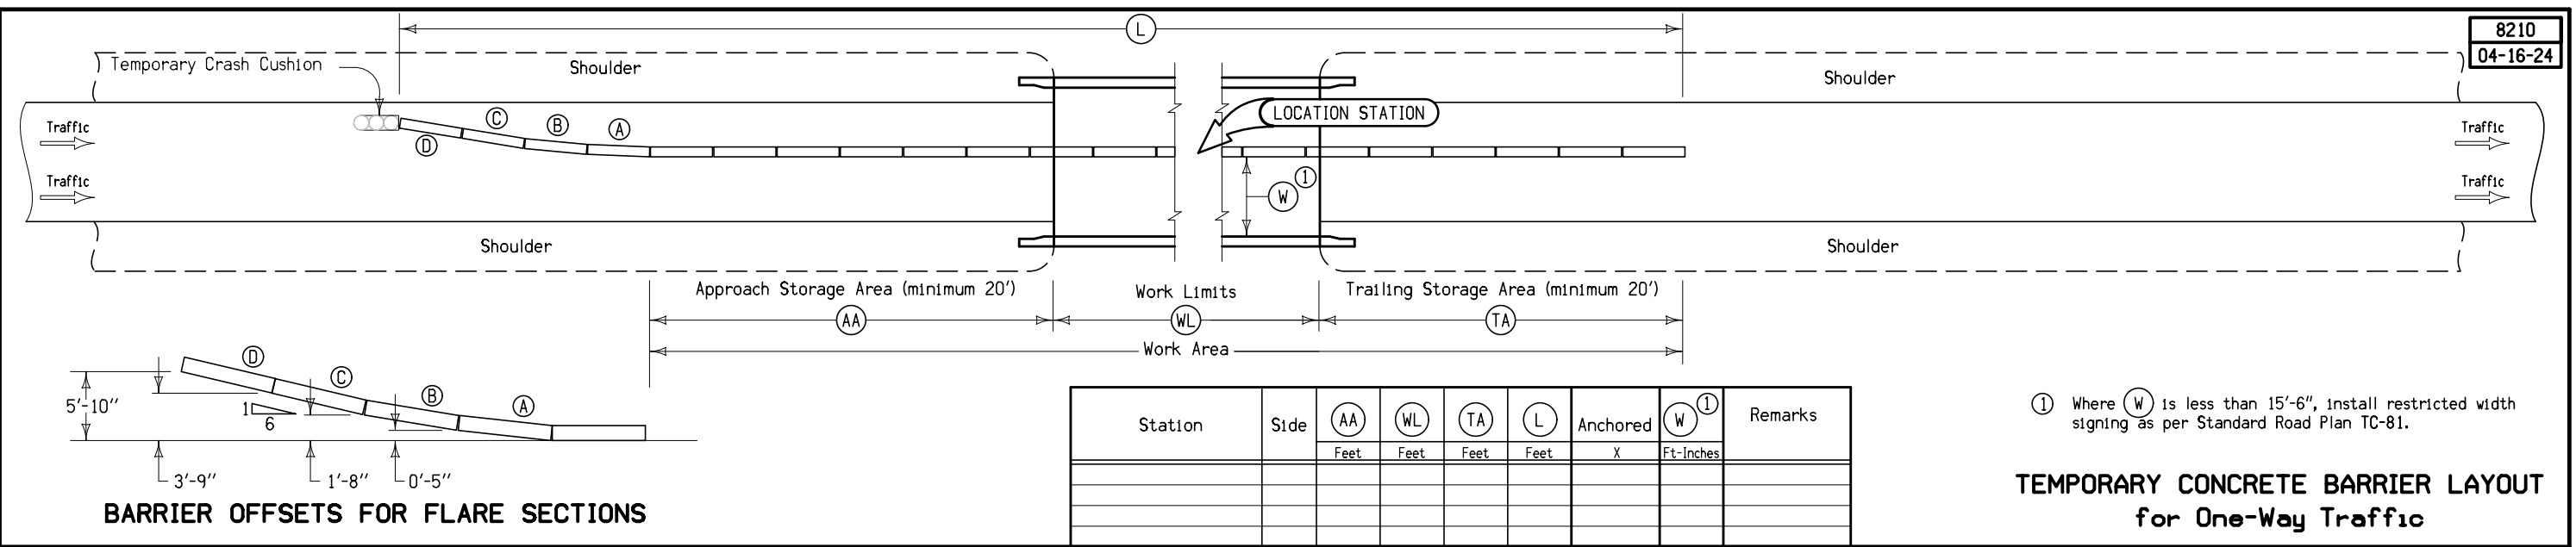

BARRIER OFFSETS FOR FLARE SECTIONS

Station	Side	AA	WL	TA	L	Anchored	W ^①	Remarks
		Feet	Feet	Feet	Feet	X	Ft-Inches	

① Where W is less than 15'-6", install restricted width signing as per Standard Road Plan TC-81.

**TEMPORARY CONCRETE BARRIER LAYOUT
for One-Way Traffic**