


# BACKBONES

8 LANE

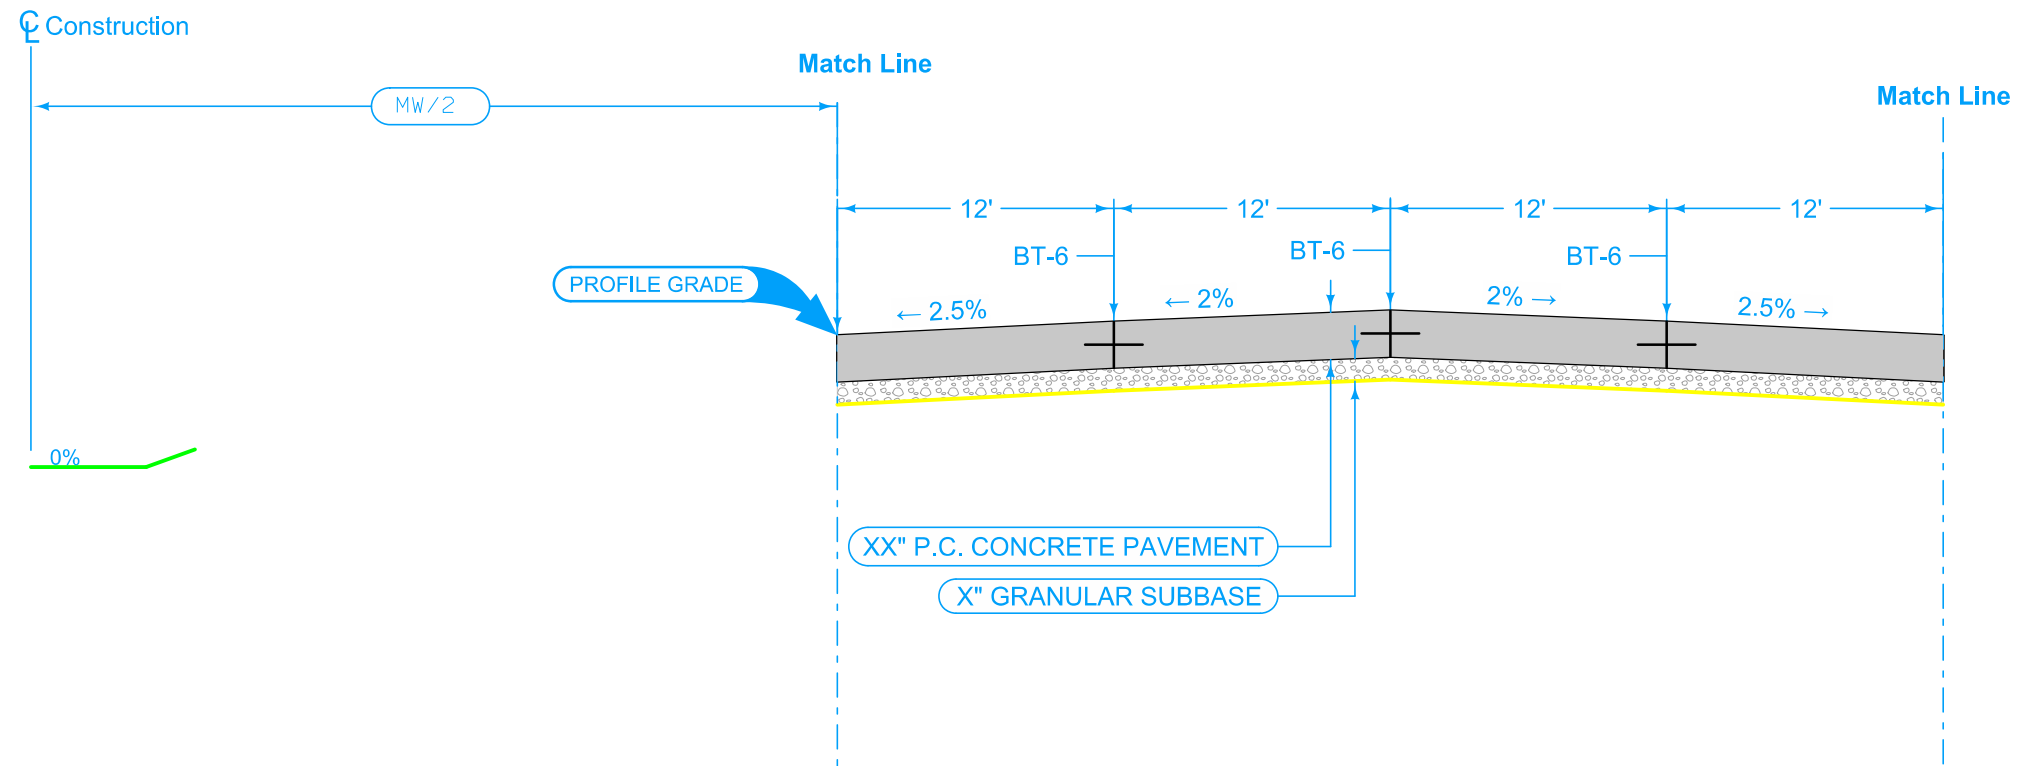

Section shown in the direction of traffic.

Mainline Jointing:  
Transverse joints: CD at 17' spacing

8DP_Dprs_ 04-15-25			
Direction of Travel	BEGIN STATION	END STATION	(MW) Feet