




TYPICAL SECTION REBUILDING EMBANKMENT WHERE NATURAL GROUND IS GREATER THAN 5.0 FEET BELOW FINISHED GRADE LINE

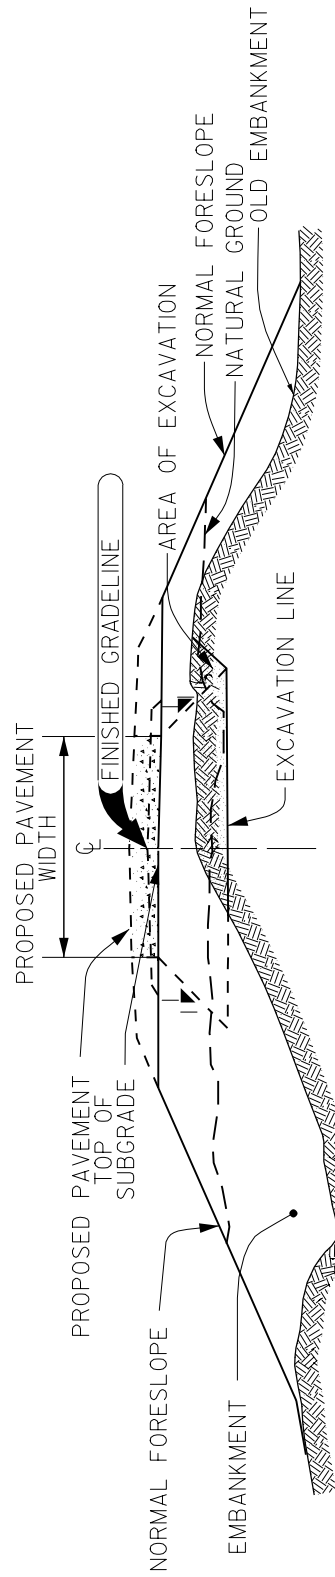

TYPICAL SECTION REBUILDING EMBANKMENT WHERE NATURAL GROUND IS LESS THAN 5.0 FEET BELOW FINISHED GRADE LINE

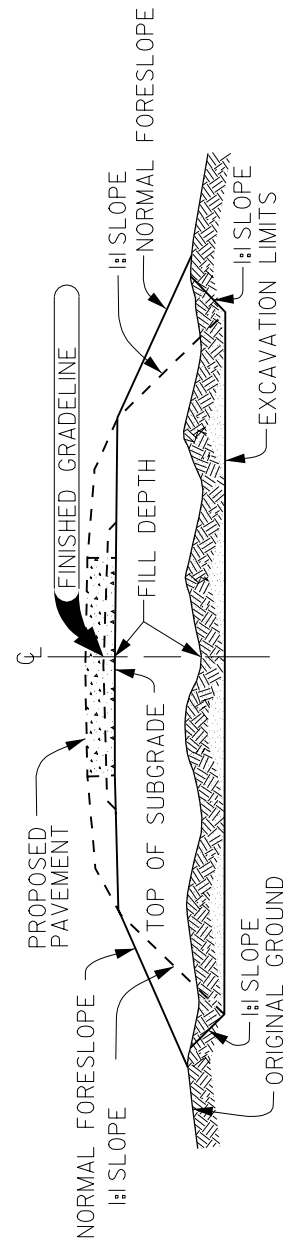

TYPICAL CROSS SECTION EXCAVATION OF PEAT, MUCK, OR OTHER MATERIAL NOT TO BE USED FOR THE CONSTRUCTION OF EMBANKMENTS

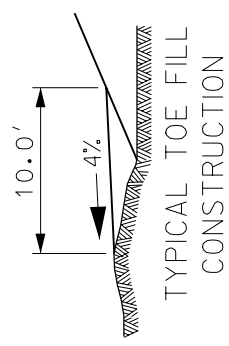

TYPICAL TOE FILL CONSTRUCTION CARE SHOULD BE EXERCISED IN SETTING TOE FILLS SO THAT PROPER DRAINAGE IN SIDE DITCHES IS MAINTAINED

REFER TO QUANTITY LISTING AND BALANCES FOR DETAILS OF DISTRIBUTION OF " UNSUITABLE " MATERIAL.

REV.	DATE	BY
1	01/25/01	
DATE:	01-01-98	

DETAILS OF EMBANKMENT AND REBUILDING EMBANKMENTS