


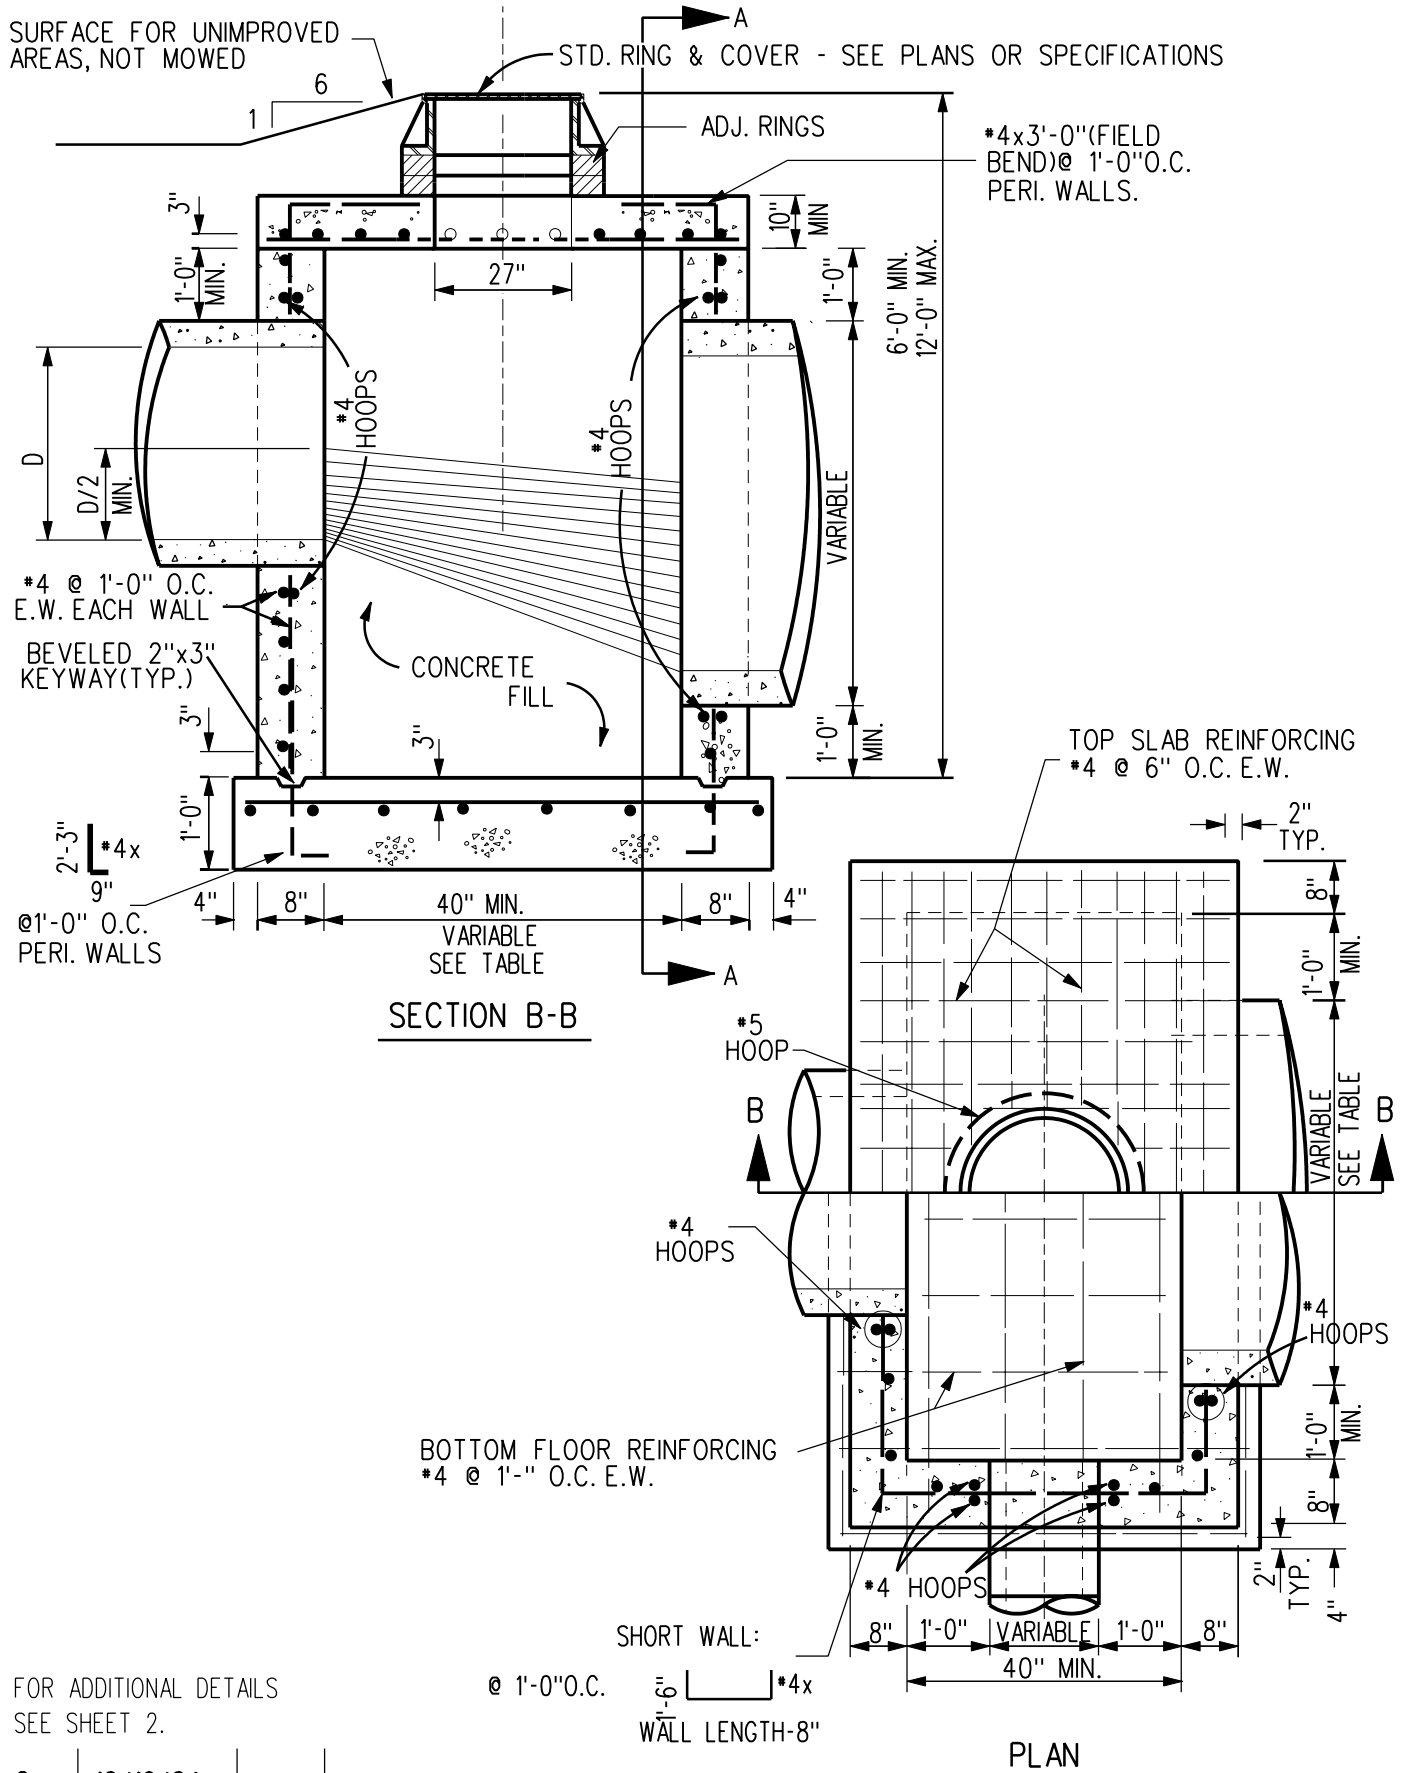

FOR ADDITIONAL DETAILS
SEE SHEET 2.

2	10/19/04		PLAN	
REV.	DATE	BY	TYPE "M-C" MANHOLE (STORM SEWER)	FIGURE: 6020.14
DATE: 01-01-98				SHEET 1 OF 2

