


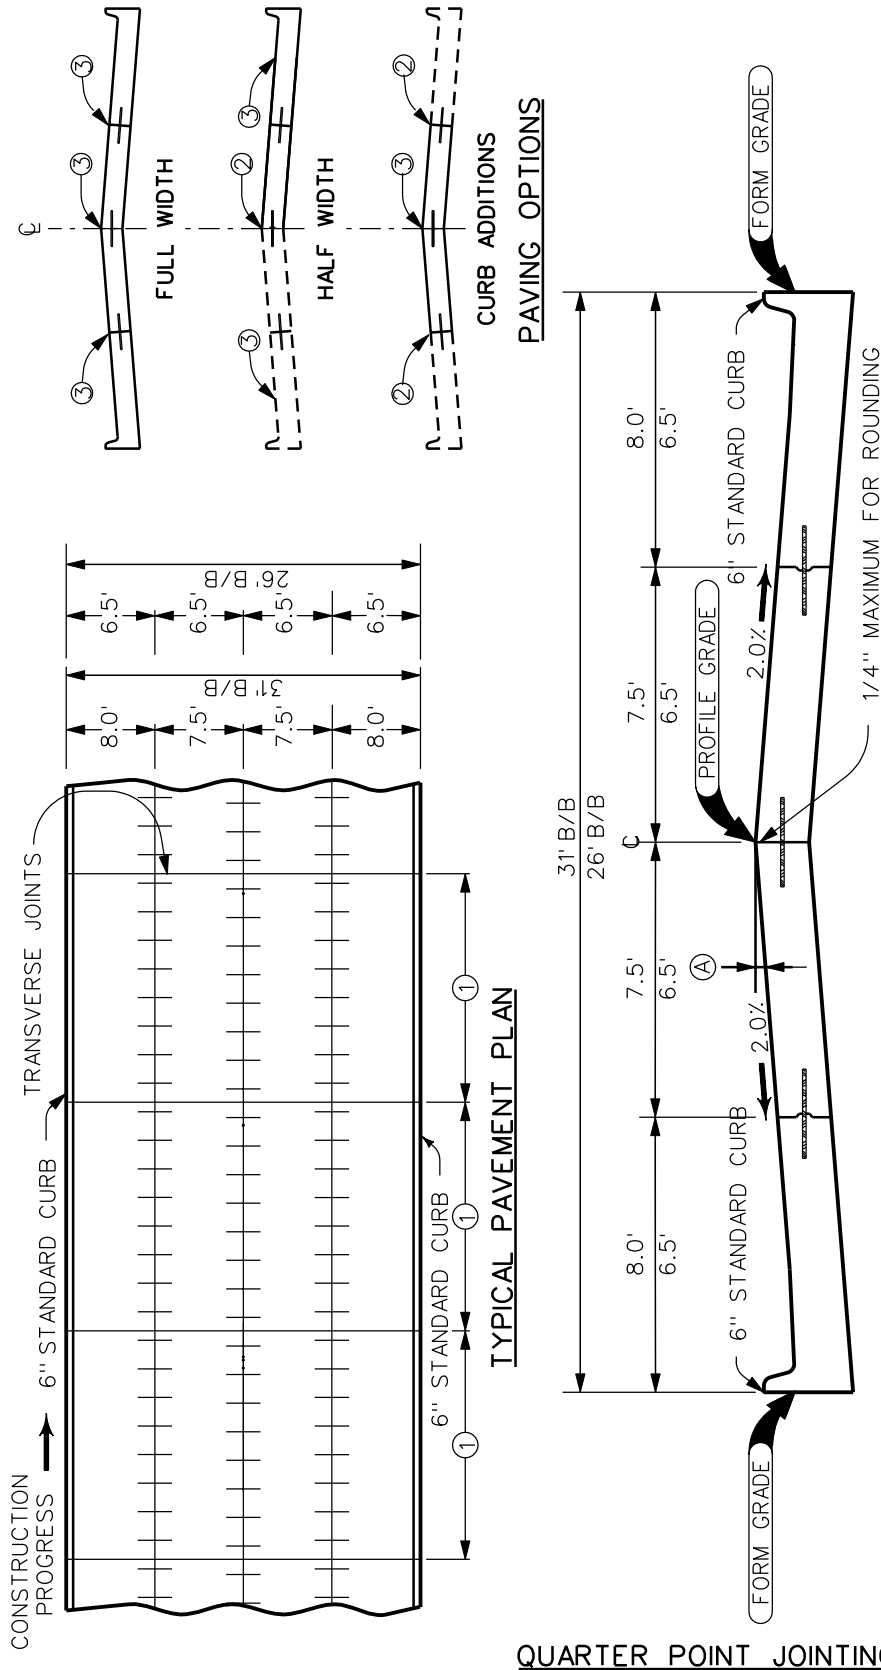

TYPICAL CROSS SECTION

GENERAL NOTES:

- ① TRANSVERSE JOINTS: SHALL BE 'C' JOINTS FOR PAVEMENT THICKNESS LESS THAN 8".
SHALL BE 'CD' JOINTS FOR PAVEMENT THICKNESS GREATER THAN OR EQUAL TO 8".
(NO DOWELS WITHIN 24" OF THE BACK OF CURB).
- JOINT SPACING: 15' TRANSVERSE JOINT SPACING FOR PAVEMENT THICKNESS LESS THAN OR EQUAL TO 9".
20' TRANSVERSE JOINT SPACING FOR PAVEMENT THICKNESS GREATER THAN 9".
- ② 'BT-1', 'BT-5', OR 'KT-1' JOINT IF PAVEMENT THICKNESS IS LESS THAN 8"; 'KT-2' JOINT IF PAVEMENT THICKNESS IS 8" OR GREATER.
- ③ 'L-1' JOINT IF PAVEMENT THICKNESS IS LESS THAN 8"; 'L-2' JOINT IF PAVEMENT THICKNESS IS 8" OR GREATER.

OFFSETS FOR 26' AND 31' PAVEMENT											
A	DISTANCE FROM CL										
	0.0'	2.0'	4.0'	6.0'	8.0'	10.0'	12.0'	13.0'	14.0'	15.5'	
A	INCHES	0	1/2	15/16	1 7/16	1 15/16	2 3/8	2 7/8	3 1/8	3 3/8	3 3/4
	FEET	0.00	0.04	0.08	0.12	0.16	0.20	0.24	0.26	0.28	0.31

1	10/18/05		26' B/B & 31' B/B PCC PAVEMENT 1/4 POINT JOINTING AND CROWN DETAIL	FIGURE: 7010.1A
REV.	DATE	BY		
DATE: 10-19-2004				SHEET 1 OF 2