


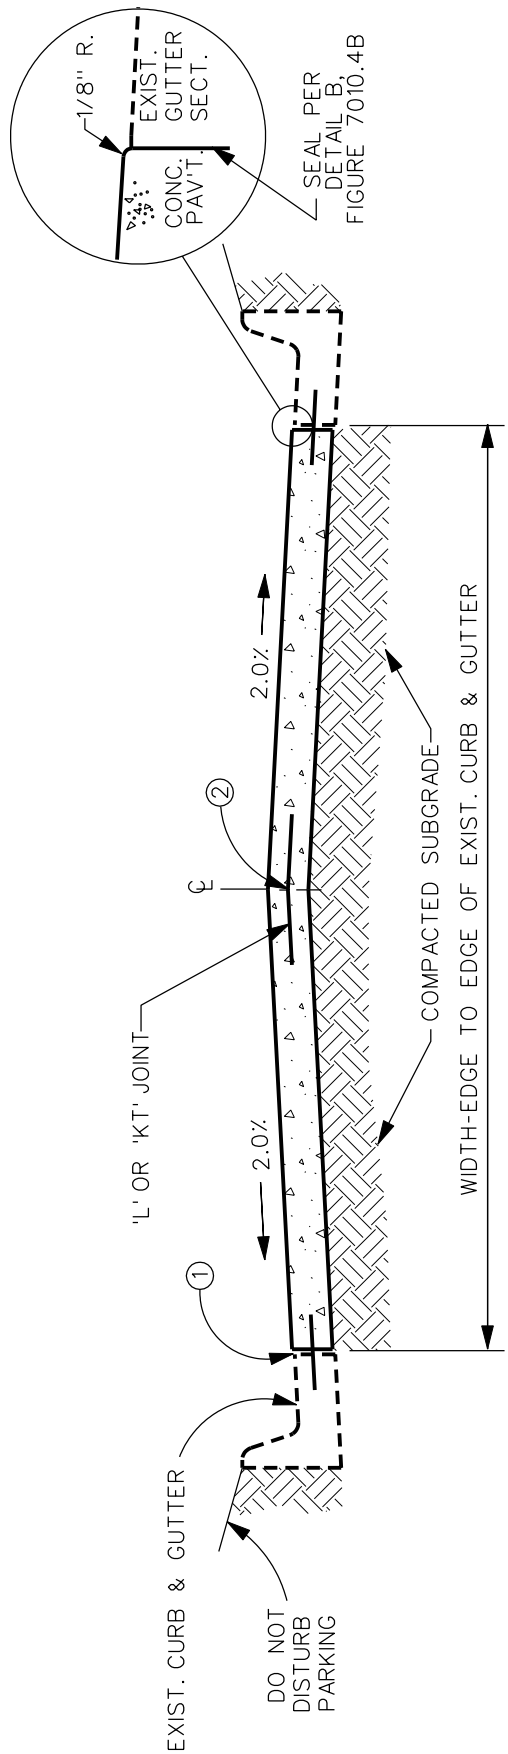

2	10/18/05	
REV.	DATE	BY
DATE: 01-01-98		

PCC PAVEMENT SECTION BETWEEN
EXISTING CURB & GUTTER

FIGURE: 7010.5
SHEET 1 OF 1