



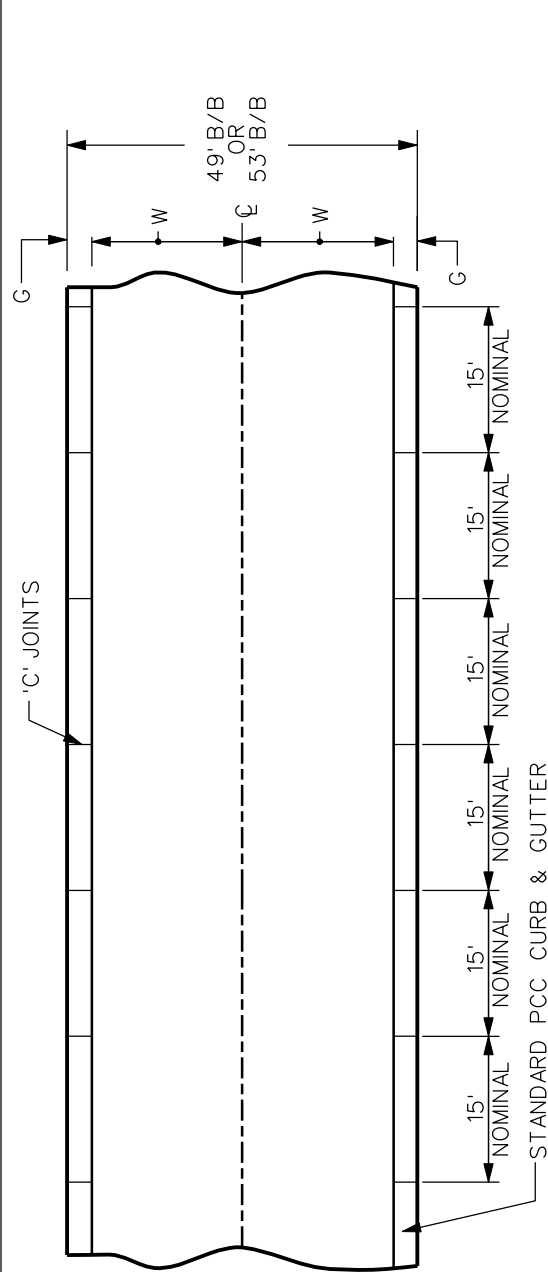

TYPICAL PAVEMENT PLAN

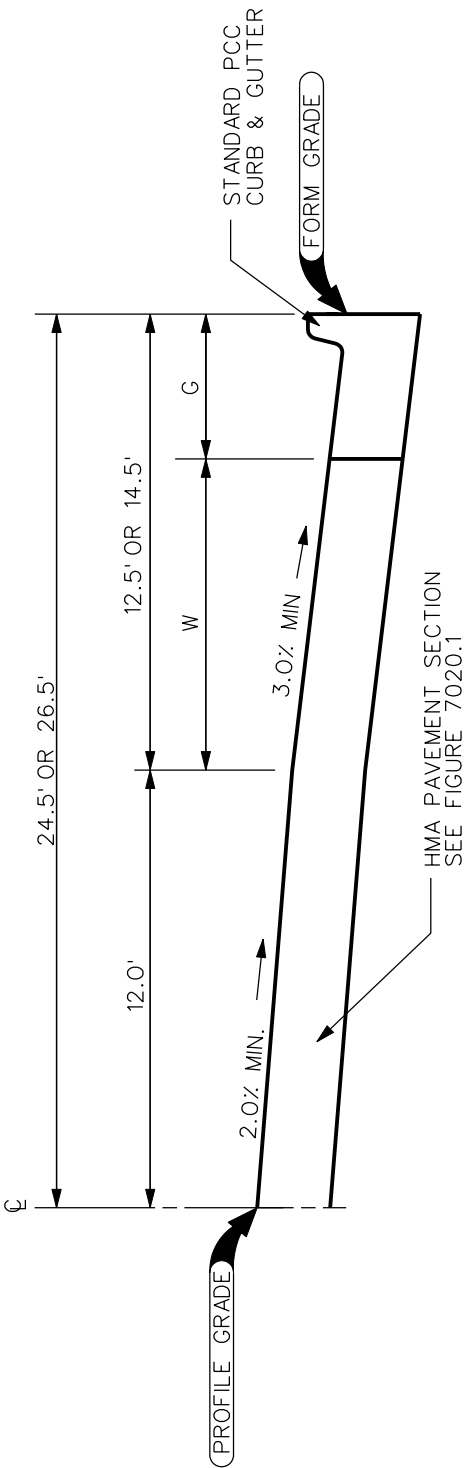

TYPICAL CROSS SECTION

	W	G
49' B-B STANDARD CROSS SECTION	10.0'	2.5'
53' B-B STANDARD CROSS SECTION	12.0'	2.5'

3	10/18/05	
REV.	DATE	BY
DATE: 01-01-98		

49' B/B & 53' B/B HMA PAVEMENT

FIGURE: 7020.2B
SHEET 1 OF 1