



FIGURE: 7020.6

SHEET 1 OF 1

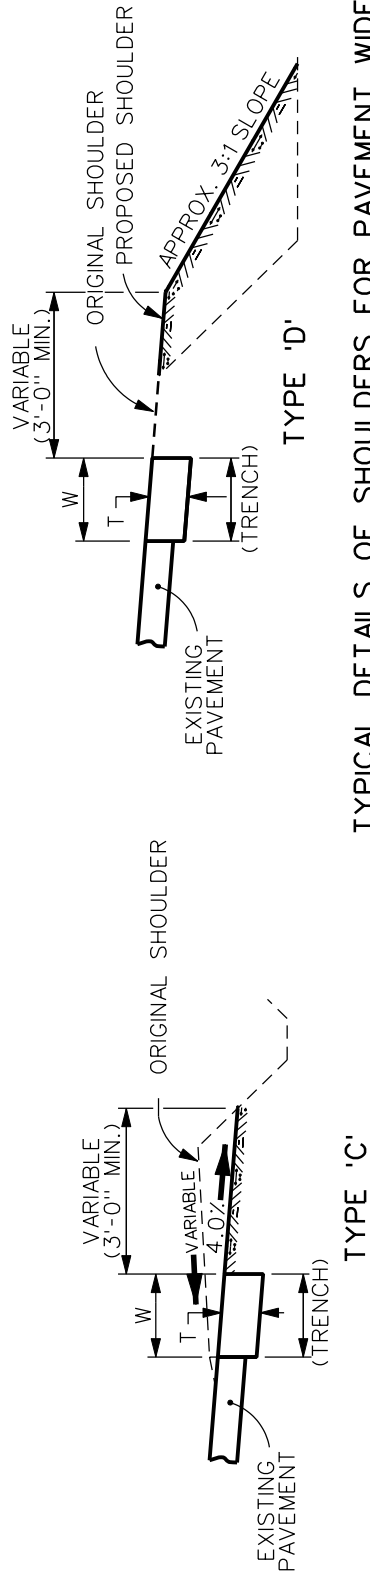

TYPICAL DETAILS OF SHOULDERS FOR PAVEMENT WIDENING

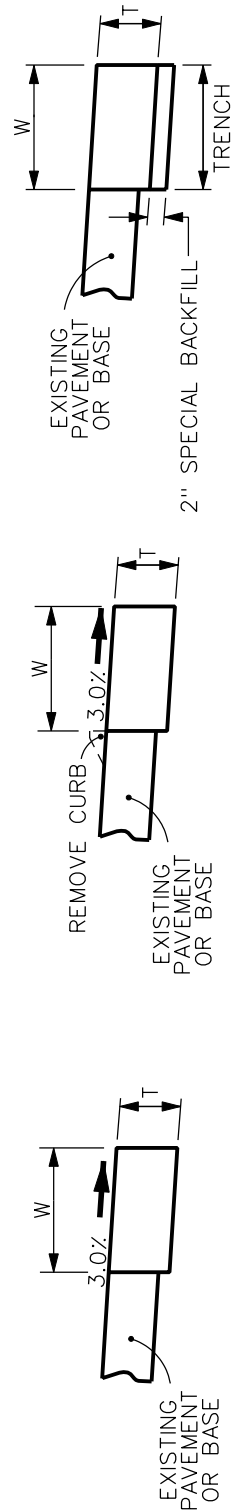

TRENCH	
HMA WIDENING ON EXISTING PAVEMENT WITHOUT CURB	DETAILS OF OPTIONAL PLACEMENT OF SPECIAL BACKFILL
HMA WIDENING ON EXISTING PAVEMENT WITH CURB	