


COMMERCIAL/INDUSTRIAL DRIVEWAY

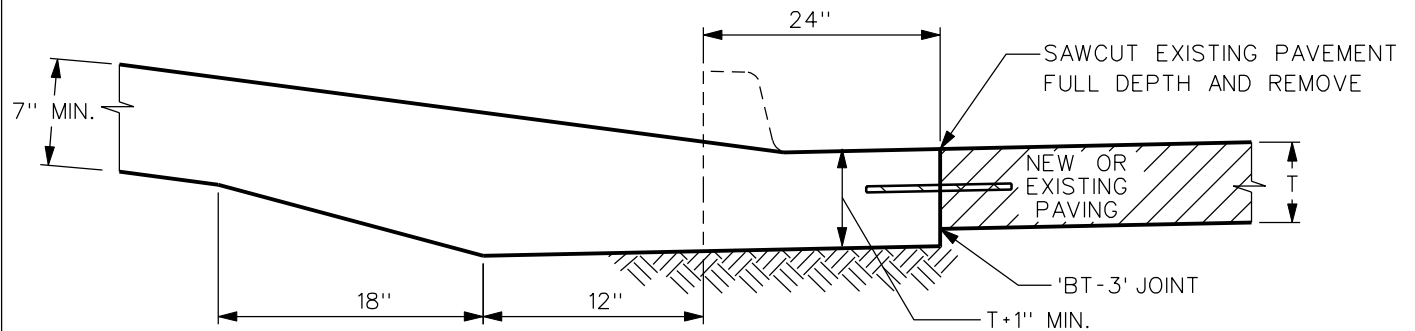

NOTE: IF A LONGITUDINAL JOINT LINE IS LOCATED 36" OR LESS FROM THE BACK OF CURB, EXTEND BOXOUT TO JOINT LINE. FULL DEPTH SAWCUT SHALL STILL BE REQUIRED.

TYPE C
(TYPICAL COMMERCIAL/INDUSTRIAL DRIVEWAY)

	LOCAL STREET		COLLECTOR		MAJOR/MINOR ARTERIAL	
	RADIUS	WIDTH	RADIUS	WIDTH	RADIUS	WIDTH
COMMERCIAL	10'-20'	24'-32'	10'-35'	24'-40'	10'-35'	24'-45'
INDUSTRIAL	10'-30'	24'-40'	25'-50'	24'-45'	25'-50'	24'-45'

3	01/29/03		COMMERCIAL/INDUSTRIAL DRIVEWAY		
REV.	DATE	BY			FIGURE: 7030.4
DATE: 03-03-98					SHEET 1 OF 1