



**0° SKEW FRAMING PLAN**

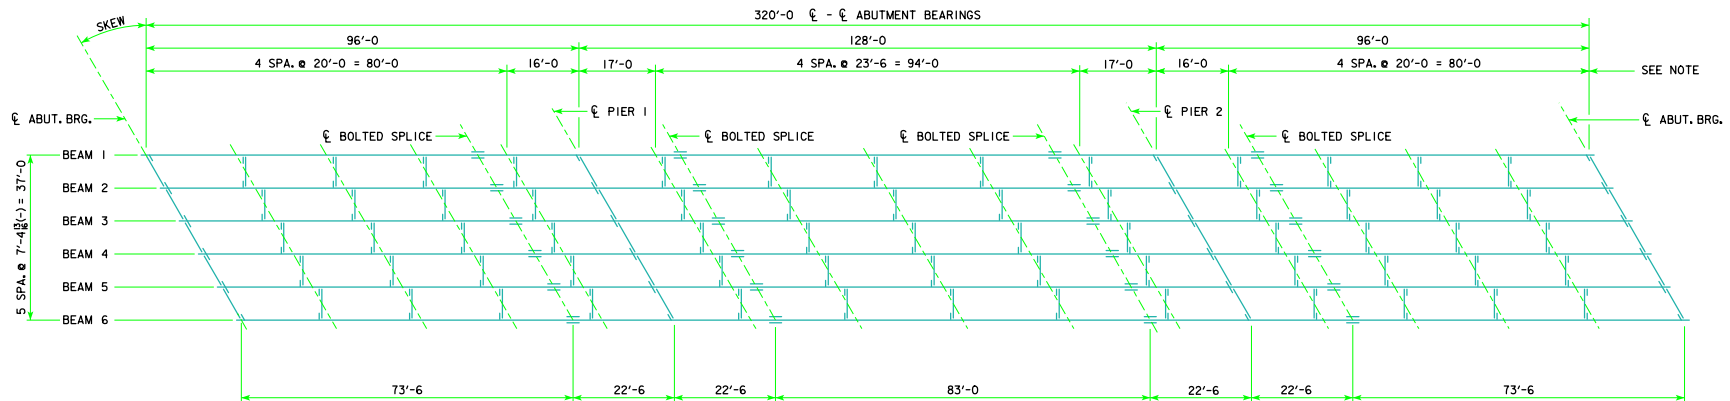

**SKewed FRAMING PLAN**

(R.A. SHOWN, L.A. SIMILAR)

NOTE:  
DIMENSIONS SHOWN APPLY  
AT INTERSECTION OF EXT.  
BEAM AND DIAPHRAGM

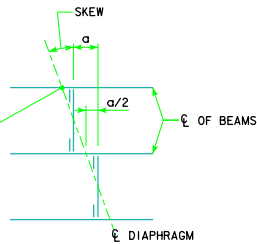

SKEW	a (FT.-IN.)
10°	1'-3 $\frac{1}{8}$ "
20°	2'-8 $\frac{3}{8}$ "
30°	4'-3 $\frac{1}{4}$ "

LATEST REVISION DATE

APPROVED BY BRIDGE ENGINEER  
*Thomas E. Mc Donald*



STANDARD DESIGN - 40' ROADWAY, 3 SPAN BRIDGES  
**ROLLED STEEL BEAM BRIDGES**

OCTOBER, 2014

**FRAMING PLAN  
320'-0 BRIDGE**

**RS40-057-14**