


REVISED 02-2017 - REMOVED ALL CONDUIT, JUNCTION BOX DETAILS AND LIGHTING NOTES. ADDED NOTES STATING "SEE STANDARD SHEET 1030As1 AND 1030As2 FOR JUNCTION BOX DETAILS AND LIGHTING NOTES, REINFORCING AND DETAILS REGARDING REINFORCING AND THE PLACEMENT OF CONDUIT AND JUNCTION BOXES IN BARRIER RAILS WITH STAINLESS STEEL REINFORCING".

LIGHTING NOTES:

NOTE: SEE STANDARD SHEET 1030As1 FOR LI-104 JUNCTION BOX DETAILS AND LIGHTING NOTES.

LI-104 JUNCTION BOX WATERTIGHT, CAST IRON - FLUSH MOUNT

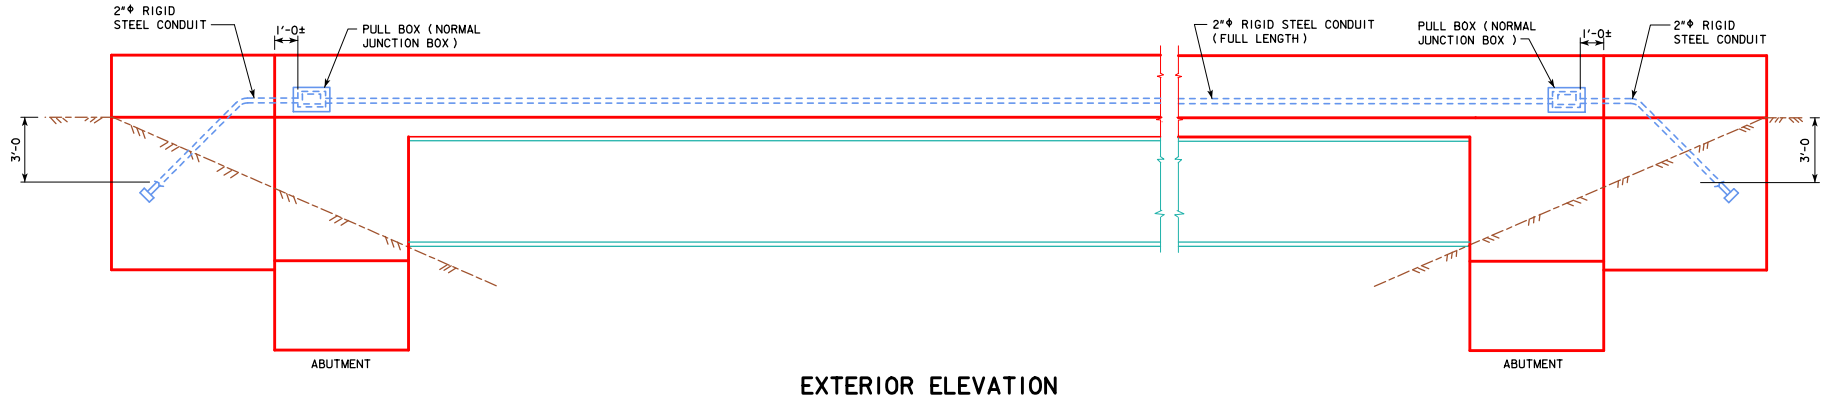

EXTERIOR ELEVATION

NOTE: SEE STANDARD SHEET 1030As2 FOR REINFORCING AND DETAILS REGARDING THE PLACEMENT OF CONDUIT AND JUNCTION BOXES IN BARRIER RAILS WITH STAINLESS STEEL REINFORCING. (SECTION THRU BARRIER RAIL, JUNCTION BOX AND PART PLAN AT WING).

02-2017 LATEST REVISION DATE <i>Norman E. Mc Donald</i> APPROVED BY BRIDGE ENGINEER		
	STANDARD DESIGN - 40' ROADWAY, 3 SPAN BRIDGES ROLLED STEEL BEAM BRIDGES OCTOBER, 2014	
	JUNCTION BOX AND CONDUIT DETAILS SHEET 1	RS40-091-14