



ENGLISH DESIGNED TRIPLE CULVERTS.DGN - TRRCB 12-11&12 - THIS SHEET ISSUED 04-12.

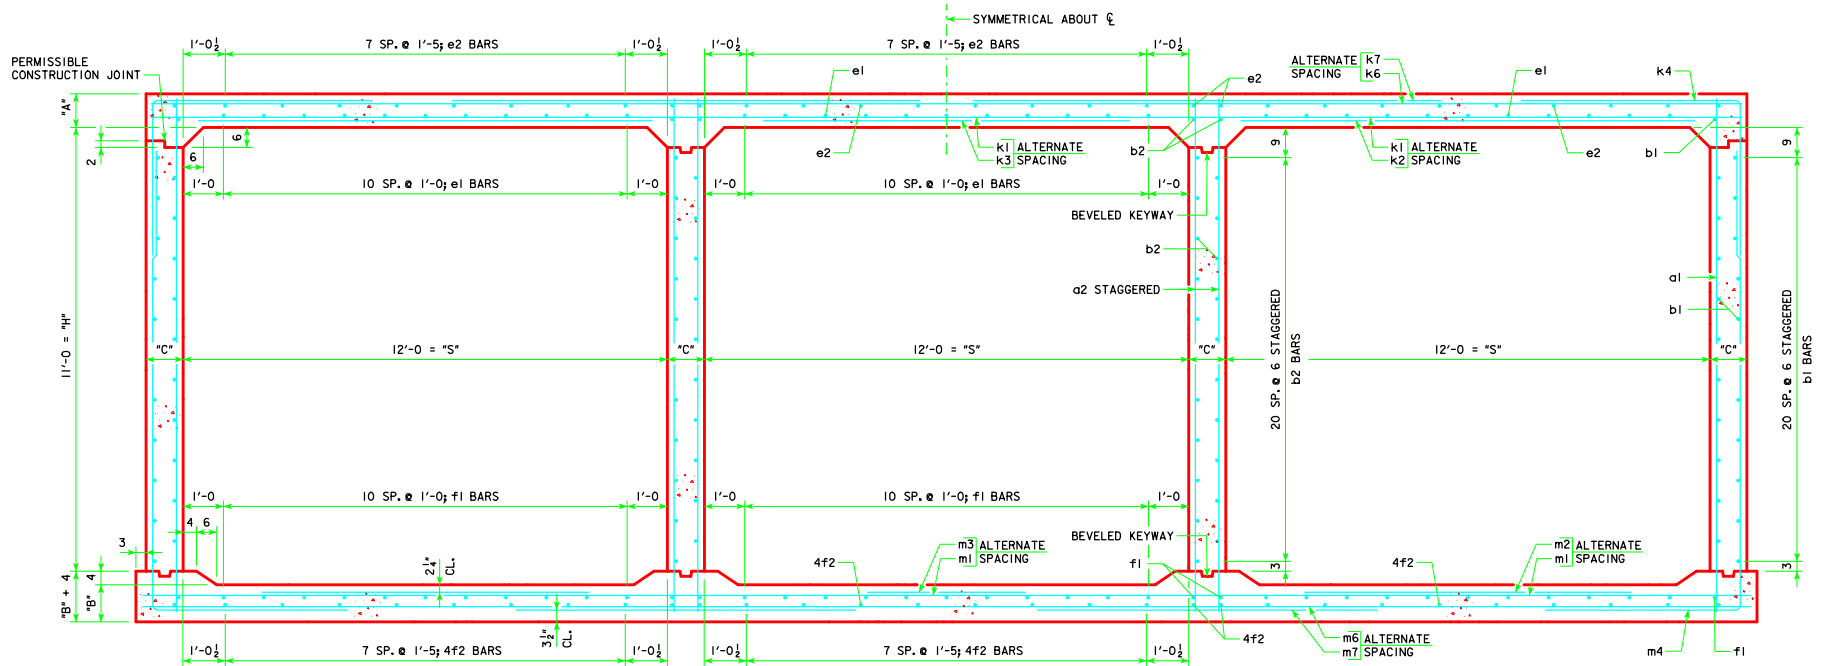

TRIPLE 12 x 11 BARREL SECTION

**NOTES:**

1. DIMENSIONS LISTED ON THIS SHEET TO BE USED IN CONJUNCTION WITH SHEET TRRCB G2-12.
2. DIMENSIONS "A", "B", "C", "D", "E", AND "SP." LISTED IN THE BAR LIST ARE IN INCHES.

LATEST REVISION DATE  <i>Norman E. McQuinn</i> APPROVED BY BRIDGE ENGINEER	 <b>Iowa Department of Transportation</b> <i>Highway Division</i>
	STANDARD DESIGN <b>TRIPLE REINFORCED CONCRETE BOX CULVERTS</b> APRIL, 2012
	<b>CULVERT BARREL DETAILS</b> 12 x 11 BARREL SECTIONS
<b>TRRCB 12-11-12</b> SHEET 1 OF 2	