


For line information, see [PM-110](#).

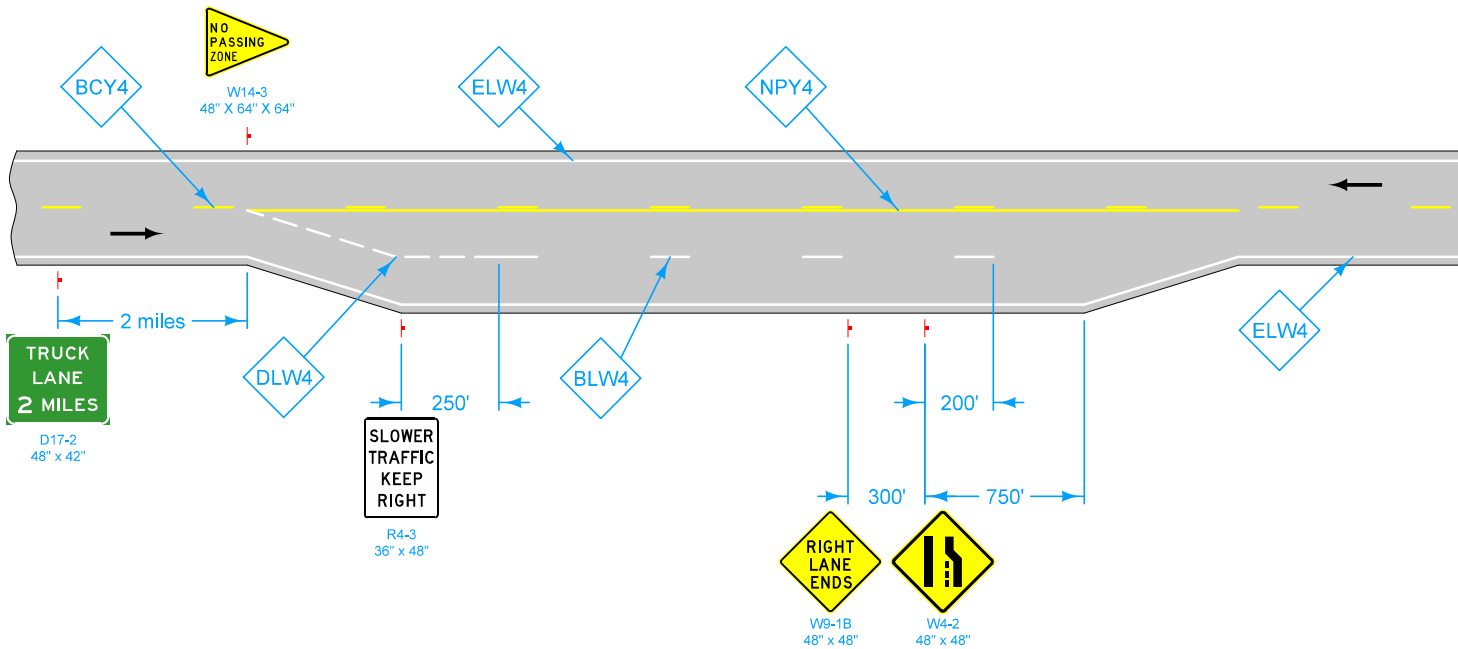

LEGEND

- ← Direction of Traffic
- BCY4 Broken Centerline (Yellow)
- BLW4 Broken Lane Line (White)
- ELW4 Edge Line Right (White)
- DLW4 Dotted Line (White)
- NPY4 No Passing Zone Line (Yellow)

Possible Contract Item:
Pavement Marking Line Items
Type 'A' Signs

Possible Tabulation:
[108-22](#)

	REVISION
	1 10-18-16
STANDARD ROAD PLAN	PM-220
SHEET 1 of 1	
REVISIONS: Changed No Passing Zone sign size from 48" x 60" to 48" x 64". Replaced old DOT logo with new DOT logo.	
APPROVED BY DESIGN METHODS ENGINEER	
PASSING LANE	