


CROSSING WITH CROSSBUCK

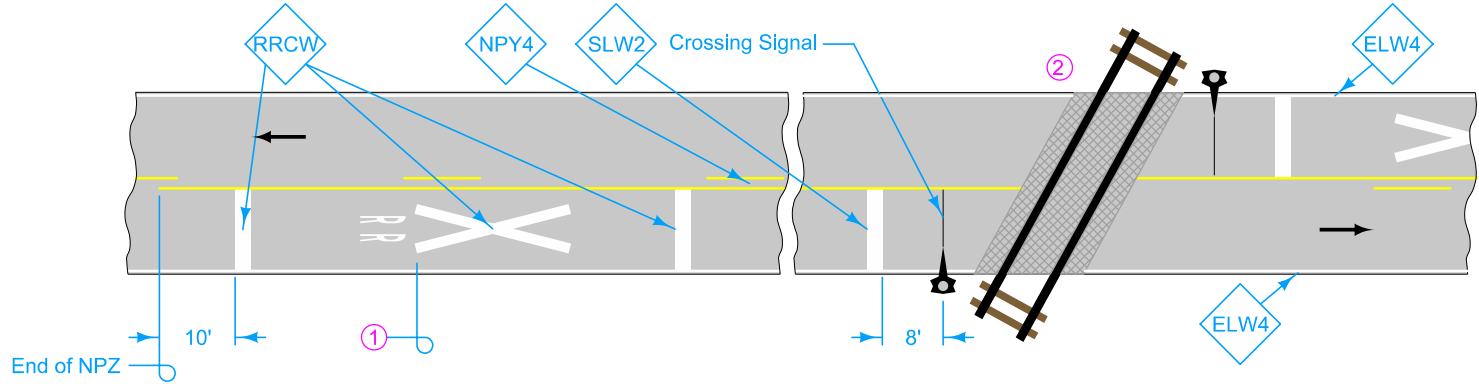

CROSSING WITH CROSSING SIGNAL

For line information, see [PM-110](#).

For symbol and legend information, see [PM-111](#).

- ① Location of Grade Crossing Advance Warning sign (W10-1). See [SI-241](#).
- ② Do not place pavement markings on Railroad Panel.

Possible Contract Items:
 Pavement Marking Line Items
 Pavement Marking Symbol and Legend Items

Possible Tabulations:
[108-22](#)
[108-29](#)

LEGEND	
<p>← Direction of Traffic</p> <p>ELW4 Edge Line Right (White)</p> <p>NPY4 No Passing Zone Line (Yellow)</p>	<p>RRCW Railroad Crossing Symbol (White)</p> <p>SLW2 Stop Line (White)</p> <p> Railroad Panel</p>

	REVISION	
	<table border="1" style="width: 100%; border-collapse: collapse;"> <tr> <td style="width: 10px; text-align: center;">3</td> <td style="width: 40px; text-align: center;">04-20-21</td> </tr> </table>	3
3	04-20-21	
STANDARD ROAD PLAN	PM-240	
REVISIONS: Modified paint lines at railroad tracks and added circle note 2.		
APPROVED BY DESIGN METHODS ENGINEER		
RAILROAD CROSSING ON TWO-LANE ROADWAY		