

Roadways may or may not have edge lines. When the free flow roadway has edge lines but the stop controlled roadway does not, end edge lines at the end of returns (marked by ▲s). When the stop controlled roadway has edge lines but the free flow roadway does not, end edge lines at the end of returns (marked by ■s). If both roadways have edge lines, continue edge lines around the returns.

Terminate all mainline centerline markings at the edge of the thru lanes of the side road.

For line information, see [PM-110](#).

For symbol and legend information, see [PM-111](#).

- ① If less than 400 feet, join Yellow Lines.
- ② If less than 1000 feet, extend Yellow Line to Stop Line.
- ③ Symbol and Legend (when listed in [108-29](#)).
- ④ For Island information, see [PM-120](#).


Possible Contract Items:  
 Pavement Marking Line Items  
 Pavement Marking Symbol and  
 and Legend Items


Possible Tabulations:  
[108-22](#)  
[108-29](#)

<b>IOWA DOT</b>	REVISION
	2   04-16-19
<b>STANDARD ROAD PLAN</b>	<b>PM-522</b>
SHEET 1 of 2	
REVISIONS: Modified PAINTED CHANNELIZED ISLAND detail on Sheet 2.	


*Scott Miller*  
 APPROVED BY DESIGN METHODS ENGINEER

**TWO-LANE ROADWAY  
 WITH LEFT TURN LANES**

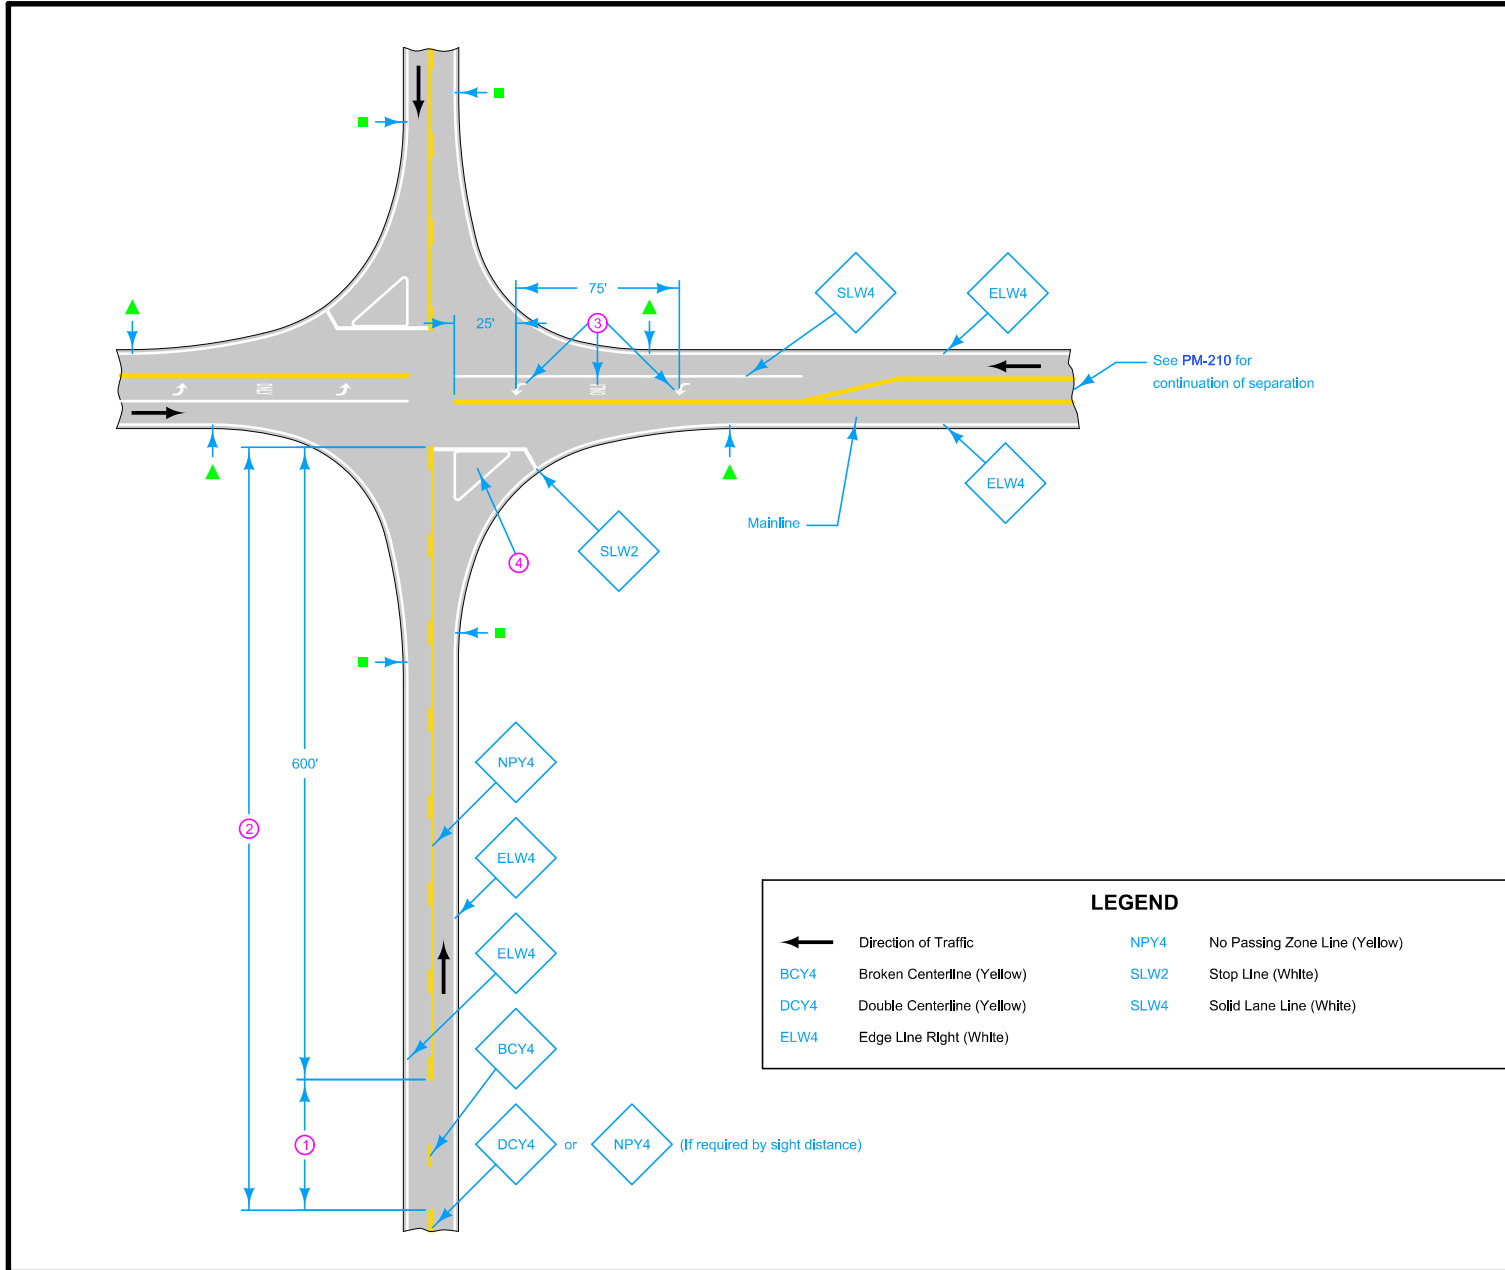

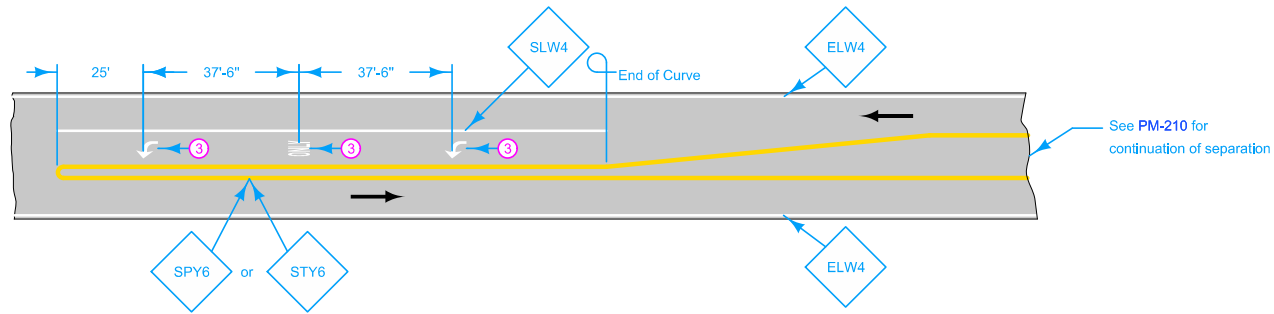

**CURBED CHANNELIZED ISLAND**

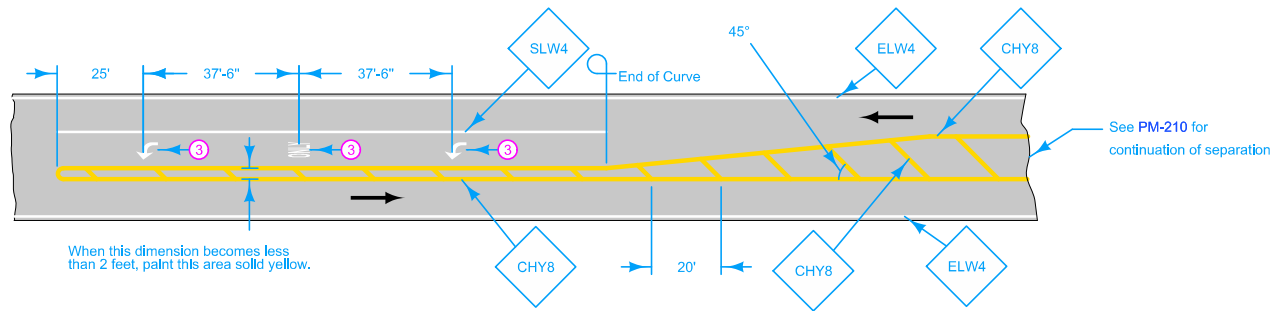

**PAINTED CHANNELIZED ISLAND**

③ Symbol and Legend (when listed in 108-29).

LEGEND		
	Direction of Traffic	SLW4 Solid Lane Line (White)
CHY8	Channelizing Line (Yellow)	SPY6 Sloped Curb 6" (Yellow)
ELW4	Edge Line Right (White)	STY6 Standard Curb 6" (Yellow)

	REVISION
	2   04-16-19
STANDARD ROAD PLAN	PM-522
SHEET 2 of 2	
<small>REVISIONS: Modified PAINTED CHANNELIZED ISLAND detail on Sheet 2.</small>	
<small>APPROVED BY DESIGN METHODS ENGINEER</small>	
<b>TWO-LANE ROADWAY WITH LEFT TURN LANES</b>	