



CROSS TO THE RIGHT

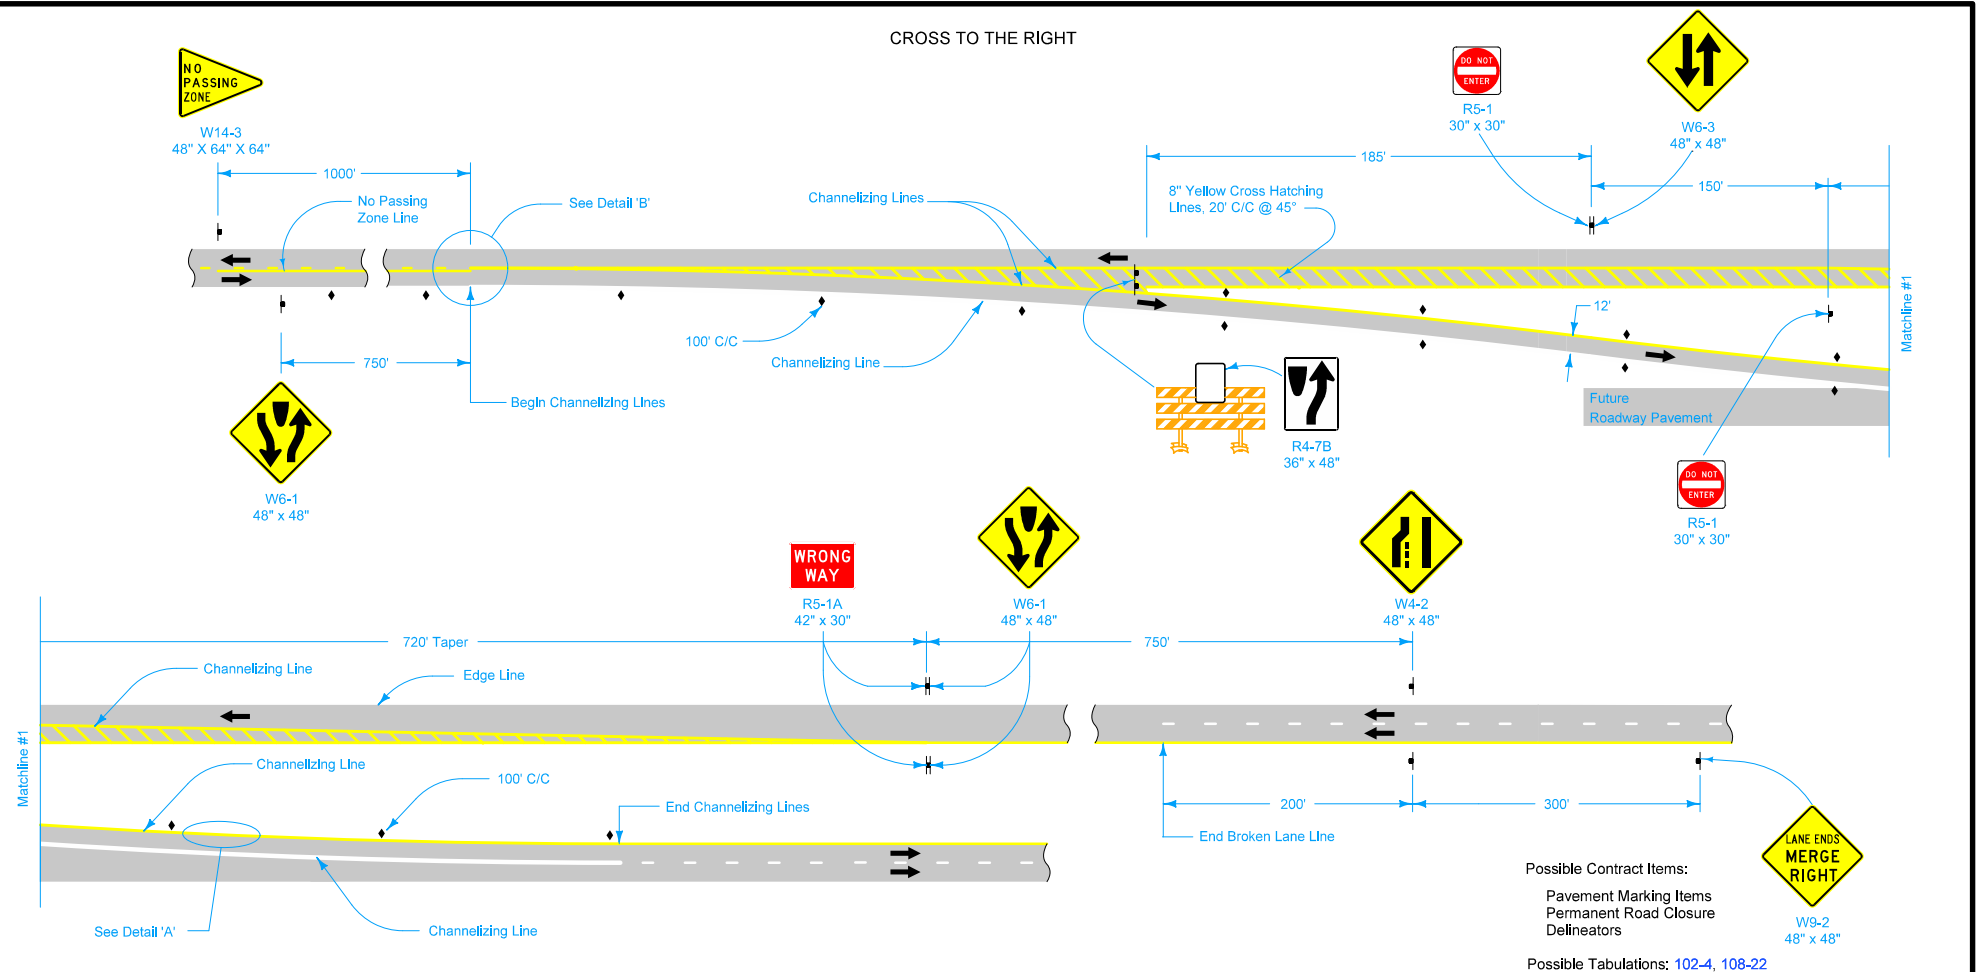

- Possible Contract Items:
 Pavement Marking Items
 Permanent Road Closure
 Delineators
- Possible Tabulations: 102-4, 108-22

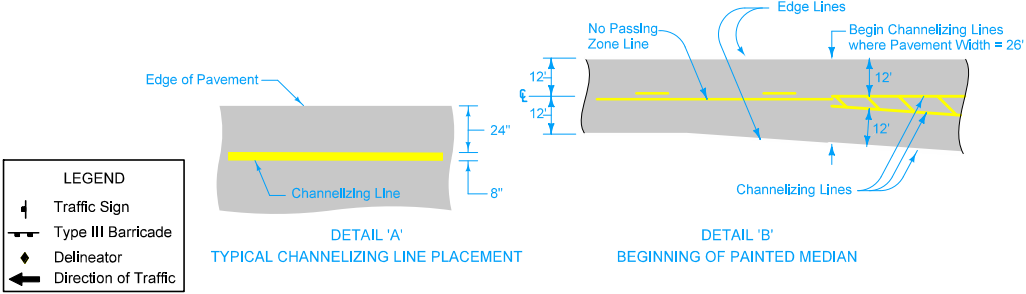


LEGEND	
	Traffic Sign
	Type III Barricade
	Delineator
	Direction of Traffic

Place yellow warning signs with black legend and symbols.
 Place Type III barricades complying with Section 3F.01 of the MUTCD.

	REVISION
	7 10-15-19
	STANDARD ROAD PLAN
TC-62	
REVISIONS: Modified W9-2 sign on Sheet 1.	
SHEET 1 of 2	
 APPROVED BY DESIGN METHODS ENGINEER	
PERMANENT TWO-LANE TO FOUR-LANE DIVIDED TRANSITION	

CROSS TO THE LEFT

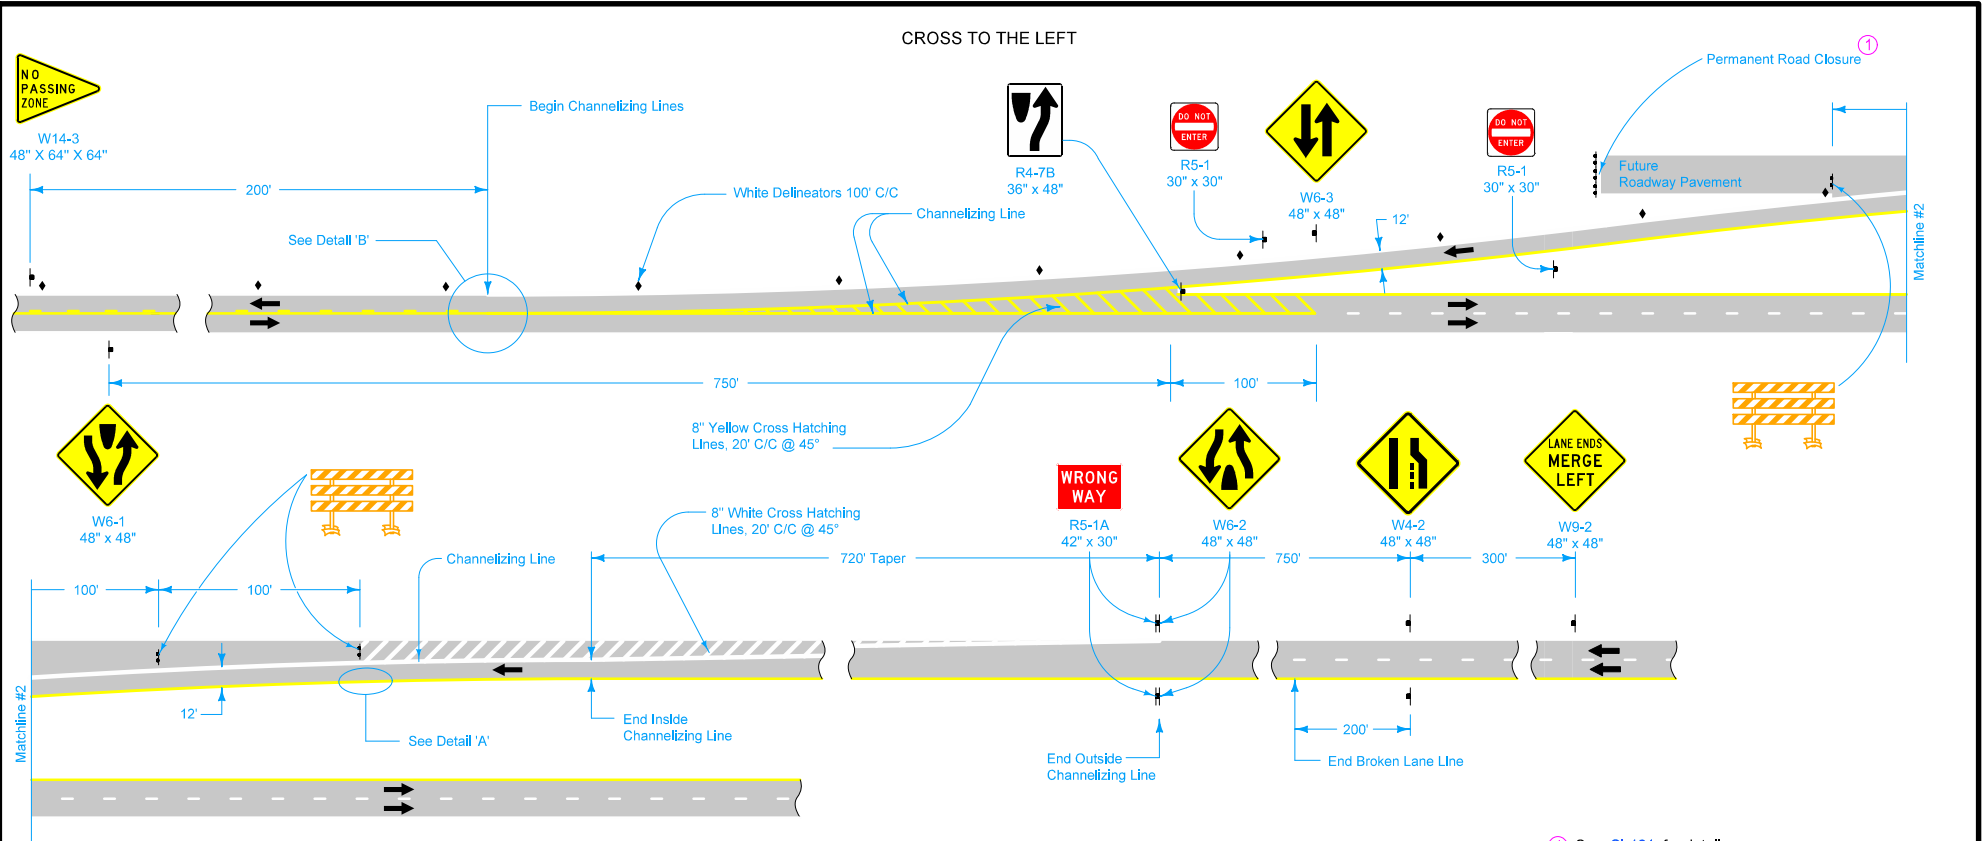

① See SI-181 for details.

LEGEND	
	Traffic Sign
	Type III Barricade
	Delineator
	Direction of Traffic

	REVISION
	7 10-15-19
STANDARD ROAD PLAN	TC-62
SHEET 2 of 2	
REVISIONS: Modified W6-2 sign on Sheet 1.	
APPROVED BY DESIGN METHODS ENGINEER	
<p align="center">PERMANENT TWO-LANE TO FOUR-LANE DIVIDED TRANSITION</p>	