


CROSS TO THE RIGHT


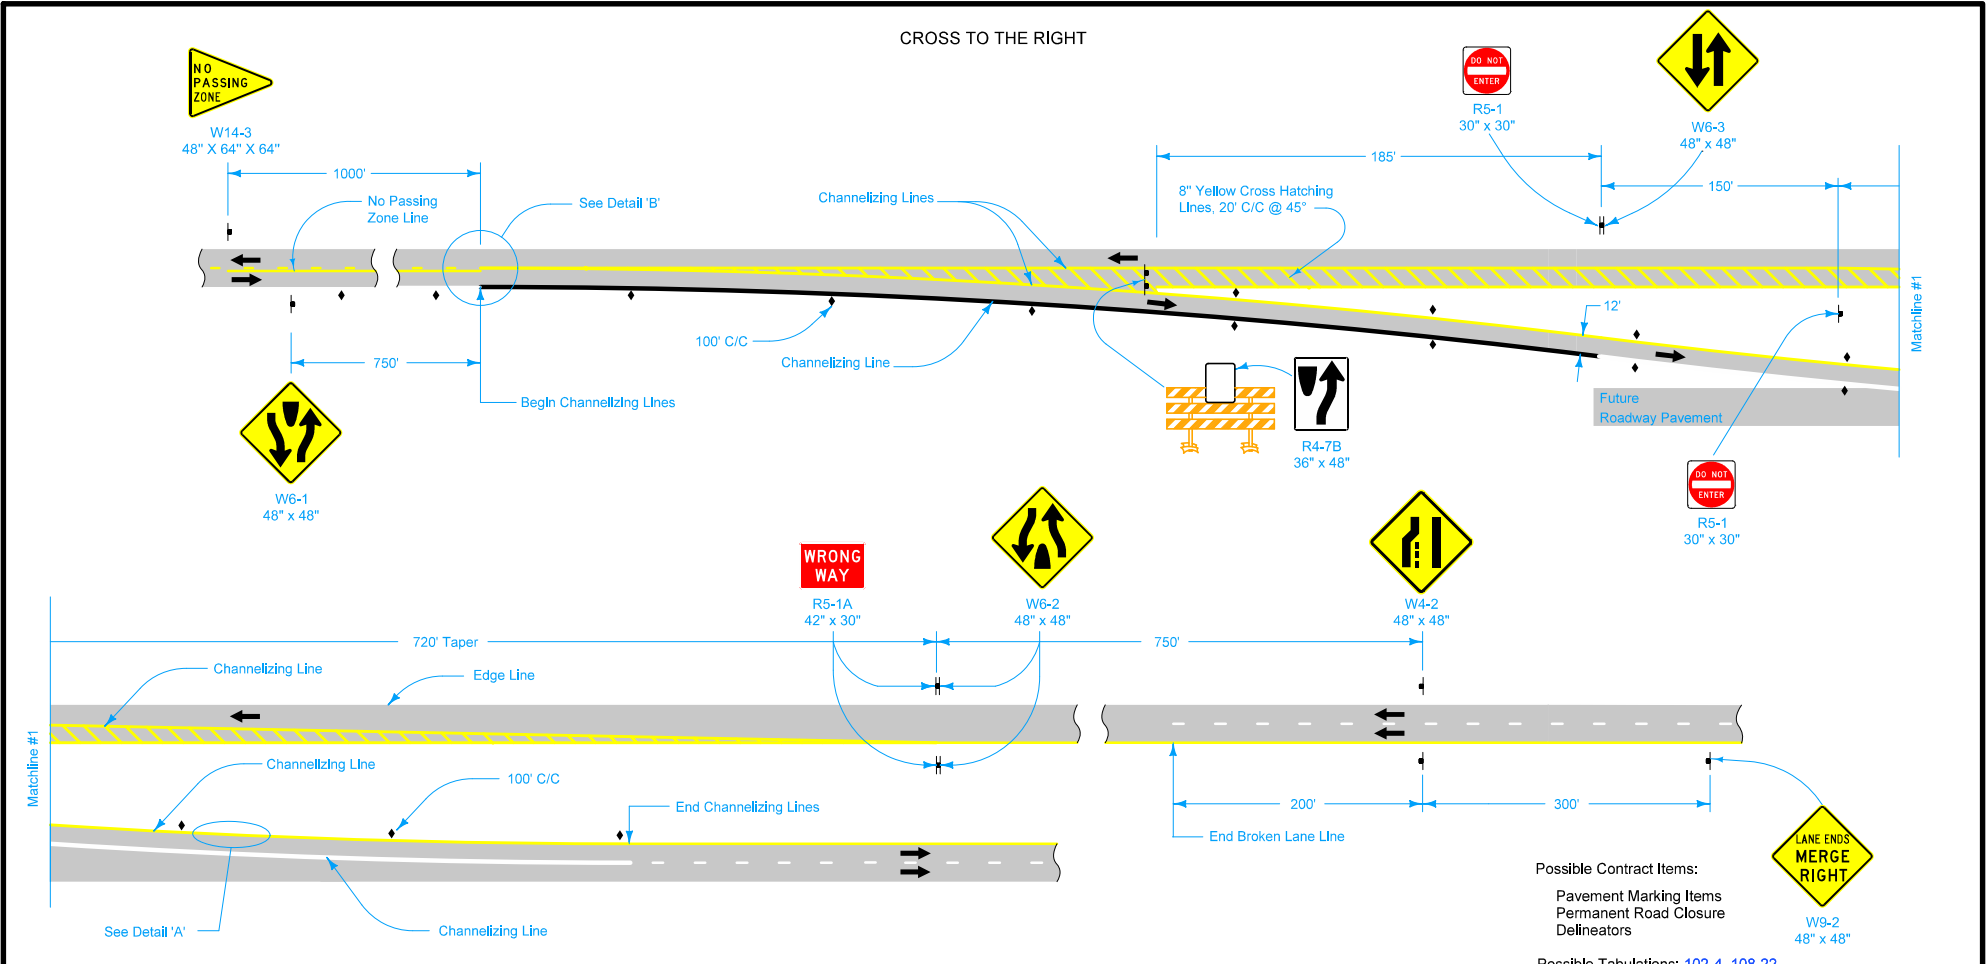


Possible Contract Items:
 Pavement Marking Items
 Permanent Road Closure
 Delineators

Possible Tabulations: 102-4, 108-22

LEGEND


- Traffic Sign
- Type III Barricade
- Delineator
- Direction of Traffic

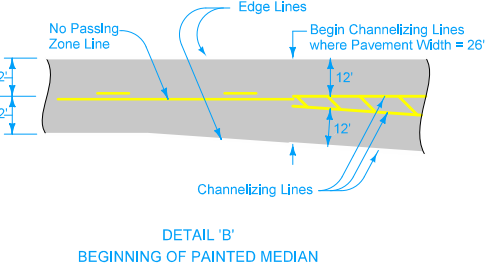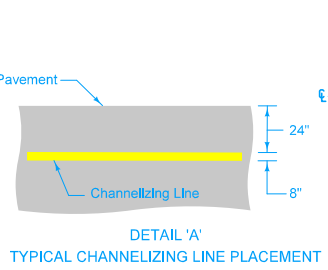

Place yellow warning signs with black legend and symbols.
 Place Type III barricades complying with Section 3F.01 of the MUTCD.

<p>STANDARD ROAD PLAN</p> <p>REVISIONS: Modified W6-1 sign in bottom drawing on Sheet 1 to W6-2.</p> <p style="text-align: right; font-size: small;">APPROVED BY DESIGN METHODS ENGINEER</p>	REVISION 8 04-21-20
	TC-62
	SHEET 1 of 2
PERMANENT TWO-LANE TO FOUR-LANE DIVIDED TRANSITION	

CROSS TO THE LEFT

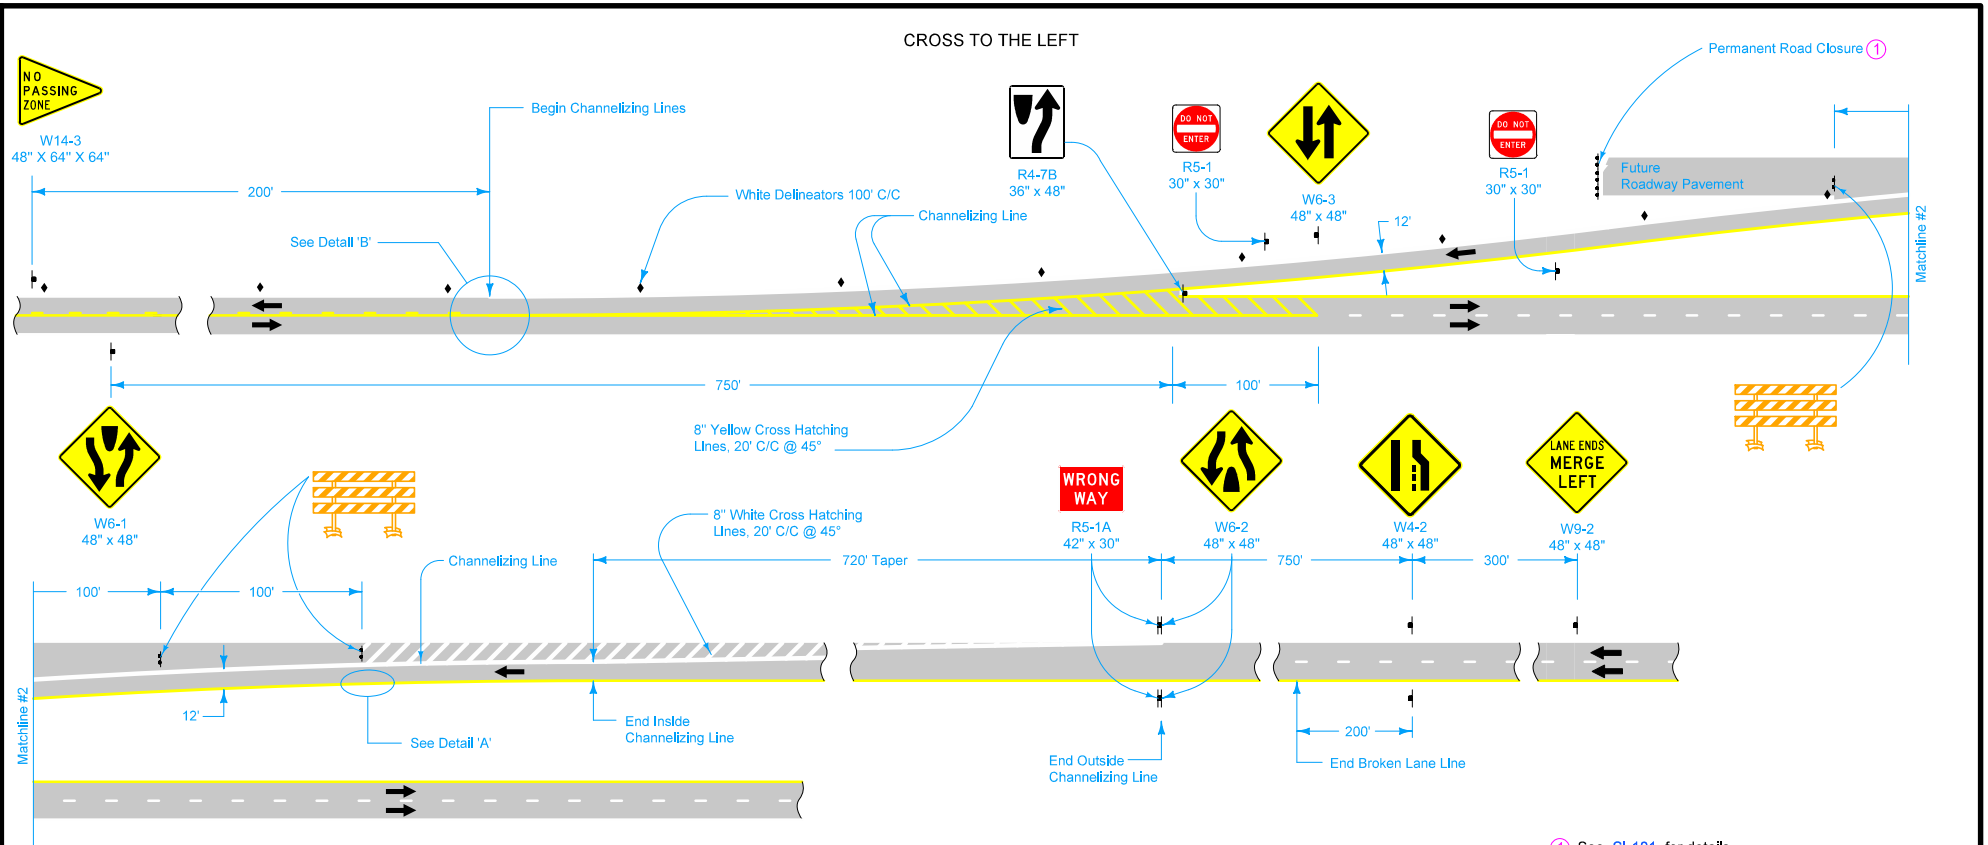

① See SI-181 for details.

LEGEND	
	Traffic Sign
	Type III Barricade
	Delineator
	Direction of Traffic

	REVISION
	8 04-21-20
STANDARD ROAD PLAN	TC-62
	SHEET 2 of 2
REVISIONS: Modified W6-1 sign in bottom drawing on Sheet 1 to W6-2.	
APPROVED BY DESIGN METHODS ENGINEER 	
PERMANENT TWO-LANE TO FOUR-LANE DIVIDED TRANSITION	