


- ① 'CD' Joints at 20' spacing.
- ② 'BT-2' or 'KT-2' Joint.
- ③ 'C' Joint.
- ④ 'B' Joint.
- ⑤ Refer to plans for ramp jointing.
- ⑥ The transverse joints on the ramp shall be perpendicular to the ramp baseline where the gore area is 4' or greater.

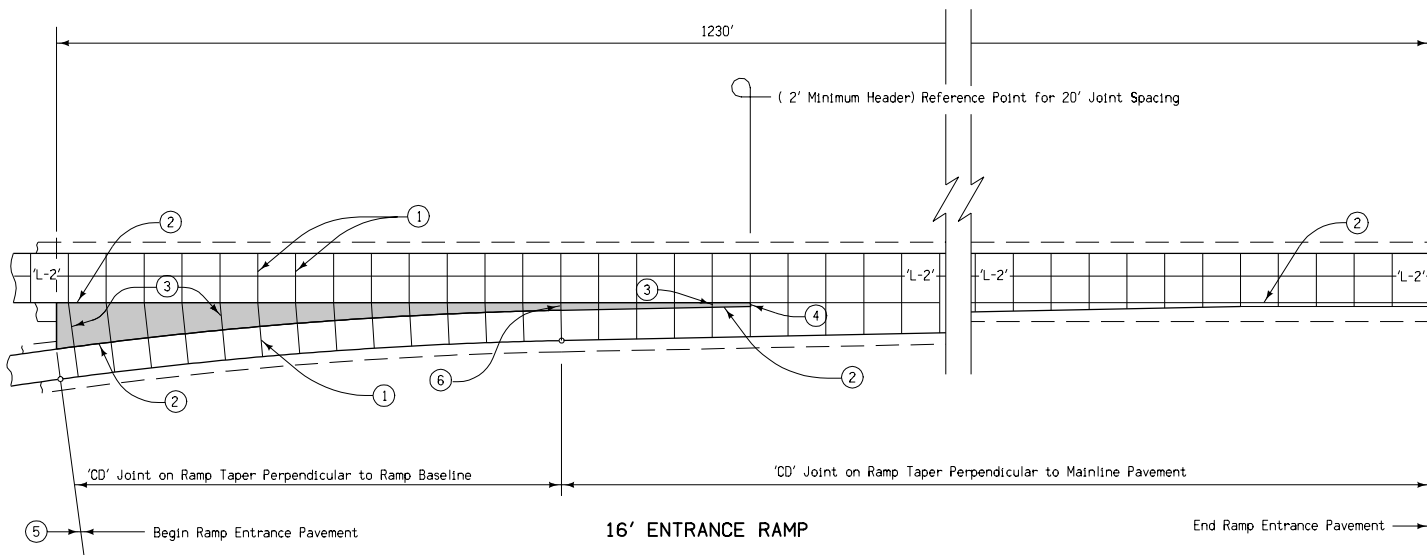

For joint details,  
see Standard Road Plans  
RH-50, RH-51, and RH-52.

<b>STANDARD ROAD PLAN</b>	
<b>RV-10</b>	
REVISION: NEW. Replaces Detail Sheet 550-5; Remove skewed joints.	REVISION NO. NEW
<i>William J. Allen</i> APPROVED BY DESIGN METHODS ENGINEER	REVISION DATE 04-19-05

**JOINTING DETAILS**  
**FOR**  
**16' EXIT AND ENTRANCE RAMP**