


This sheet shows the general requirements of sign locations for various types of conditions. It shall be the contractor's responsibility to become familiar with the actual conditions at the requirements for each sign installations.


Refer to other appropriate Standard Road Plans and Specifications for information regarding posts, footings, sign fabrication, etc. Refer to Detail Project Plans for specific data regarding individual sign installations.

Modification of plan requirements will be permitted only as physical conditions require and shall be subject to the following limitations:


- Breakway sign posts shall have a minimum length of 7'-4" plus height of sign.
- A minimum spacing distance of 800 feet between signs shall be maintained.
- All sign panels shall be set level.
- Sign location shall not be modified without approval of the engineer.

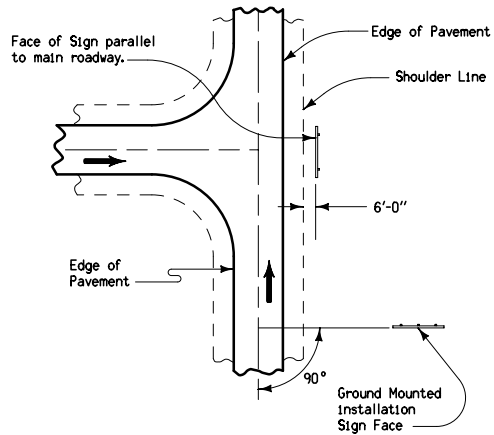

SIGN ORIENTATION PLAN





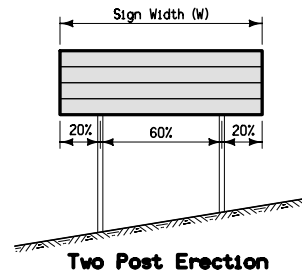


Two Post Erection

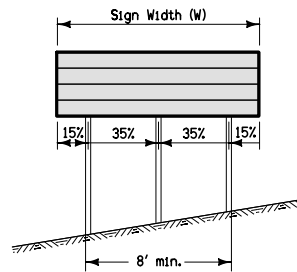

**Three Post Erection
POST POSITION DETAIL**

 Iowa Department of Transportation	REVISION
	NEW 04-21-09
STANDARD ROAD PLAN	SI-102
	SHEET 1 of 2
REVISIONS: New.	
 APPROVED BY DESIGN METHODS ENGINEER	
LOCATIONS - TYPE 'B' SIGNS	

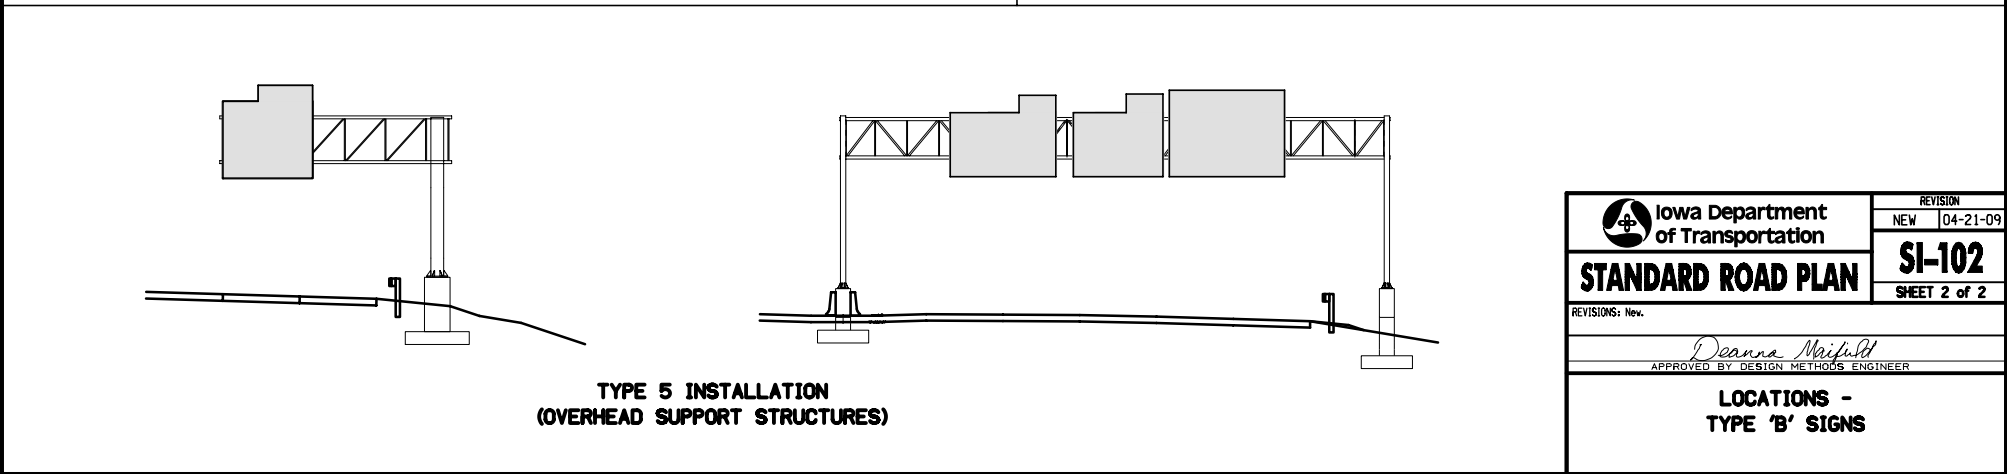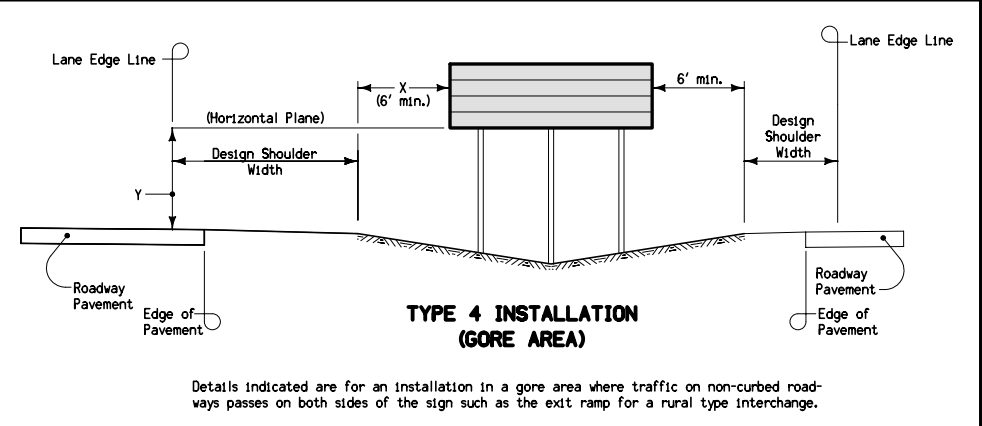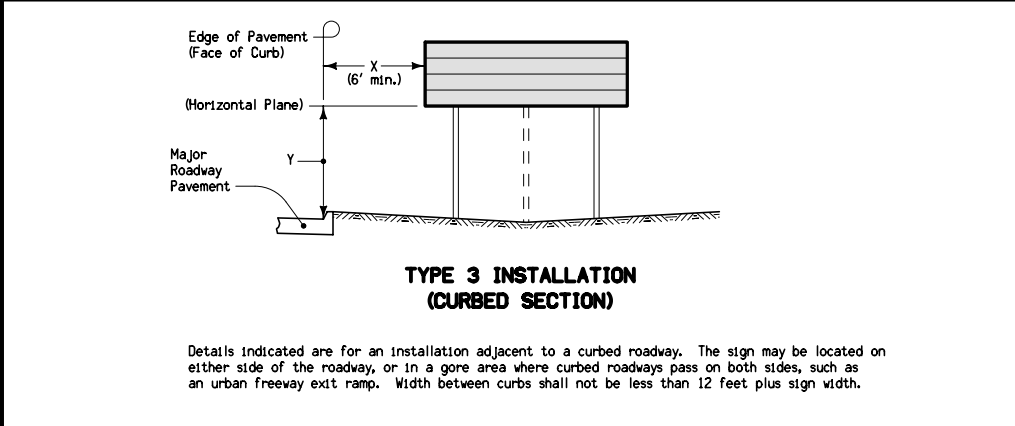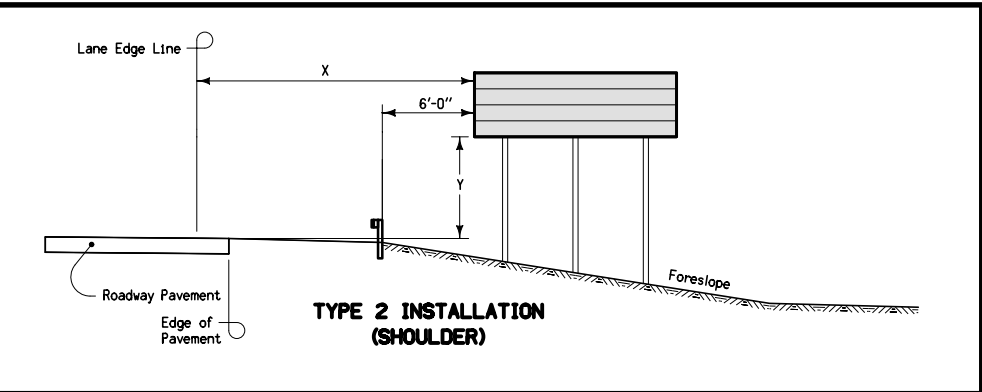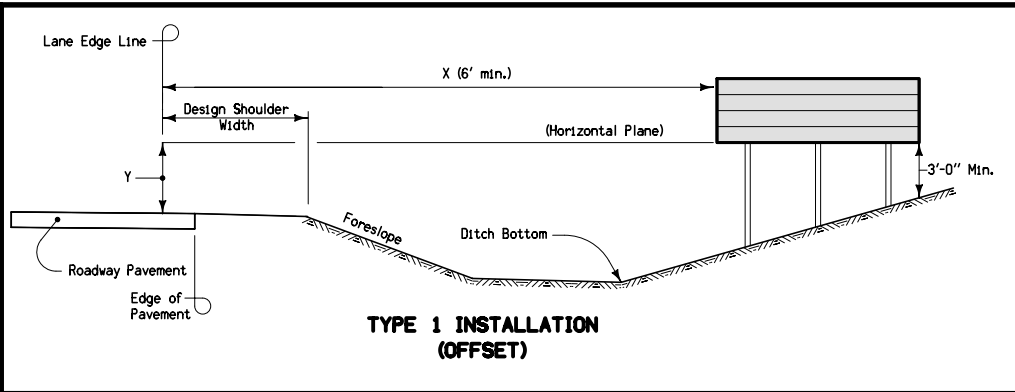

	REVISION
	NEW 04-21-09
STANDARD ROAD PLAN	SI-102
REVISIONS: New.	SHEET 2 of 2
<i>Deanna Midfield</i> APPROVED BY DESIGN METHODS ENGINEER	
LOCATIONS - TYPE 'B' SIGNS	