


SIGNS FACING OPPOSING TRAFFIC

72"
END PAINTING 36"

72"
KEEP RIGHT 36"

72"
WET PAINT 18"

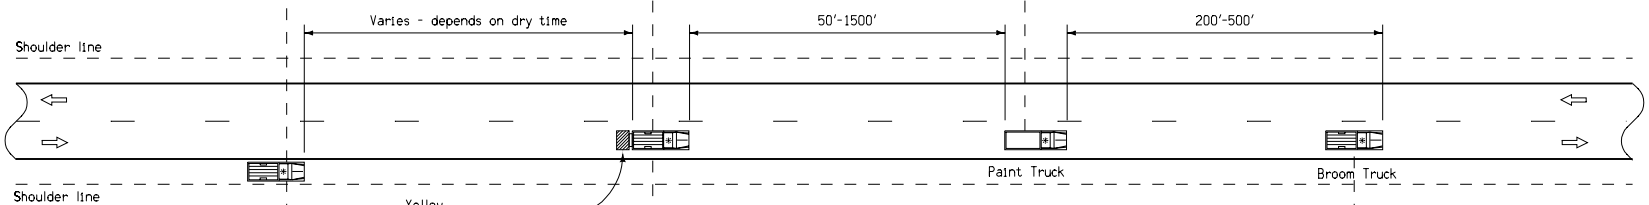

SIGNS FACING TRAFFIC APPROACHING FROM THE REAR

48"
EDGE LINE PAINTING AHEAD 48"

72"
WET PAINT 18"

72"
CENTERLINE PAINTING AHEAD 48"

72"
END PAINTING 36"

Yellow Flashers or Strobes
TMA Optional

Contract Item:
Traffic Control

This layout may be used when painting edge line markings or centerline markings.

All vehicles shall be equipped with an amber revolving light or an amber strobe light.

① When painting centerline markings, the EDGE LINE PAINTING AHEAD sign shall be changed to a CENTERLINE PAINTING AHEAD sign and a WET PAINT sign shall be mounted on the vehicle behind the paint truck.

LEGEND

- ← Direction of Traffic
- ▨ Truck Mounted Attenuator (TMA)

<p>Iowa Department of Transportation</p>	REVISION	
	NEW	10-17-06
STANDARD ROAD PLAN	TC-233	
REVISIONS: Replaces Detail Sheet 520-41.	SHEET 1 of 1	
<p>APPROVED BY DESIGN METHODS ENGINEER</p>		
PAVEMENT MARKING OPERATIONS		