

CROSS TO THE RIGHT




W4-3  
48" X 60" X 60"



R5-1  
30" X 30"



W6-30  
48" X 48"

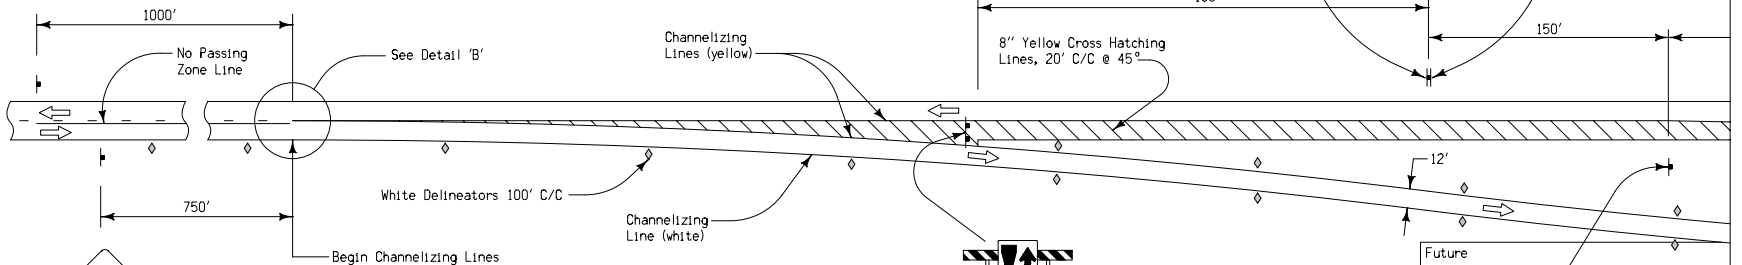

W6-IB  
48" X 48"



R5-9A  
40" X 28"



W6-IB  
48" X 48"



W4-2F  
48" X 48"





R5-1  
30" X 30"



W3-2B  
48" X 48"

**Contract Items:**  
Pavement Marking Items  
Permanent Road Closure  
Delineators

Tabulations: 102-4, 108-22, 108-17

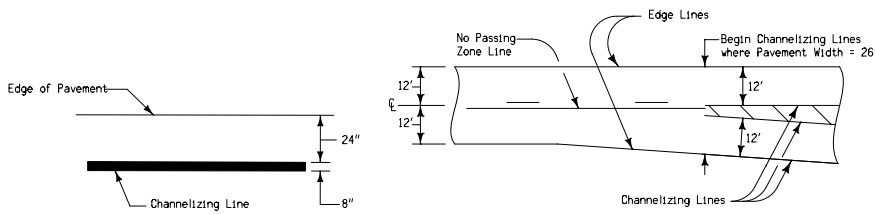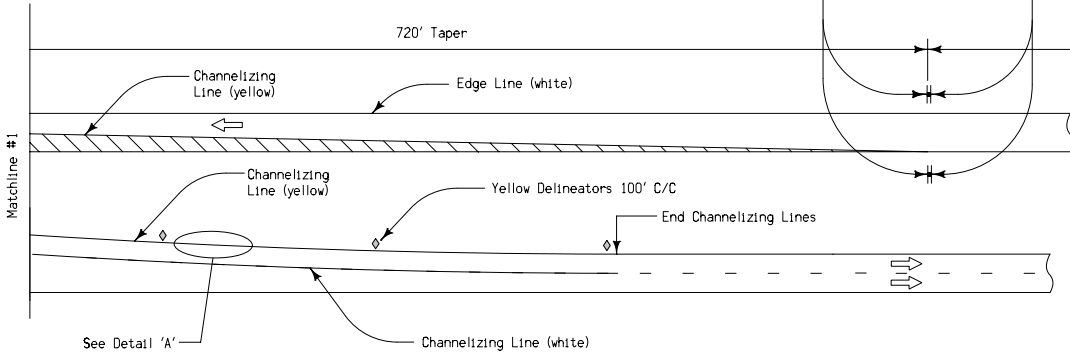


- LEGEND**
- Traffic Sign
  - Type III Barricade
  - Delineator
  - Direction of Traffic

Warning signs shall be yellow with black legend and symbols.  
Type III barricades shall conform to Section 3F.01 of the MUTCD.

 <b>STANDARD ROAD PLAN</b>	REVISION 1 04-21-09
	<b>TC-62</b>
	SHEET 1 of 2
REVISIONS: Changed contract item from Painted Pavement Markings to Pavement Marking Items.	
<i>Deanna Mielke</i> APPROVED BY DESIGN METHODS ENGINEER	
PERMANENT TWO-LANE TO FOUR-LANE TRANSITION	

**CROSS TO THE LEFT**

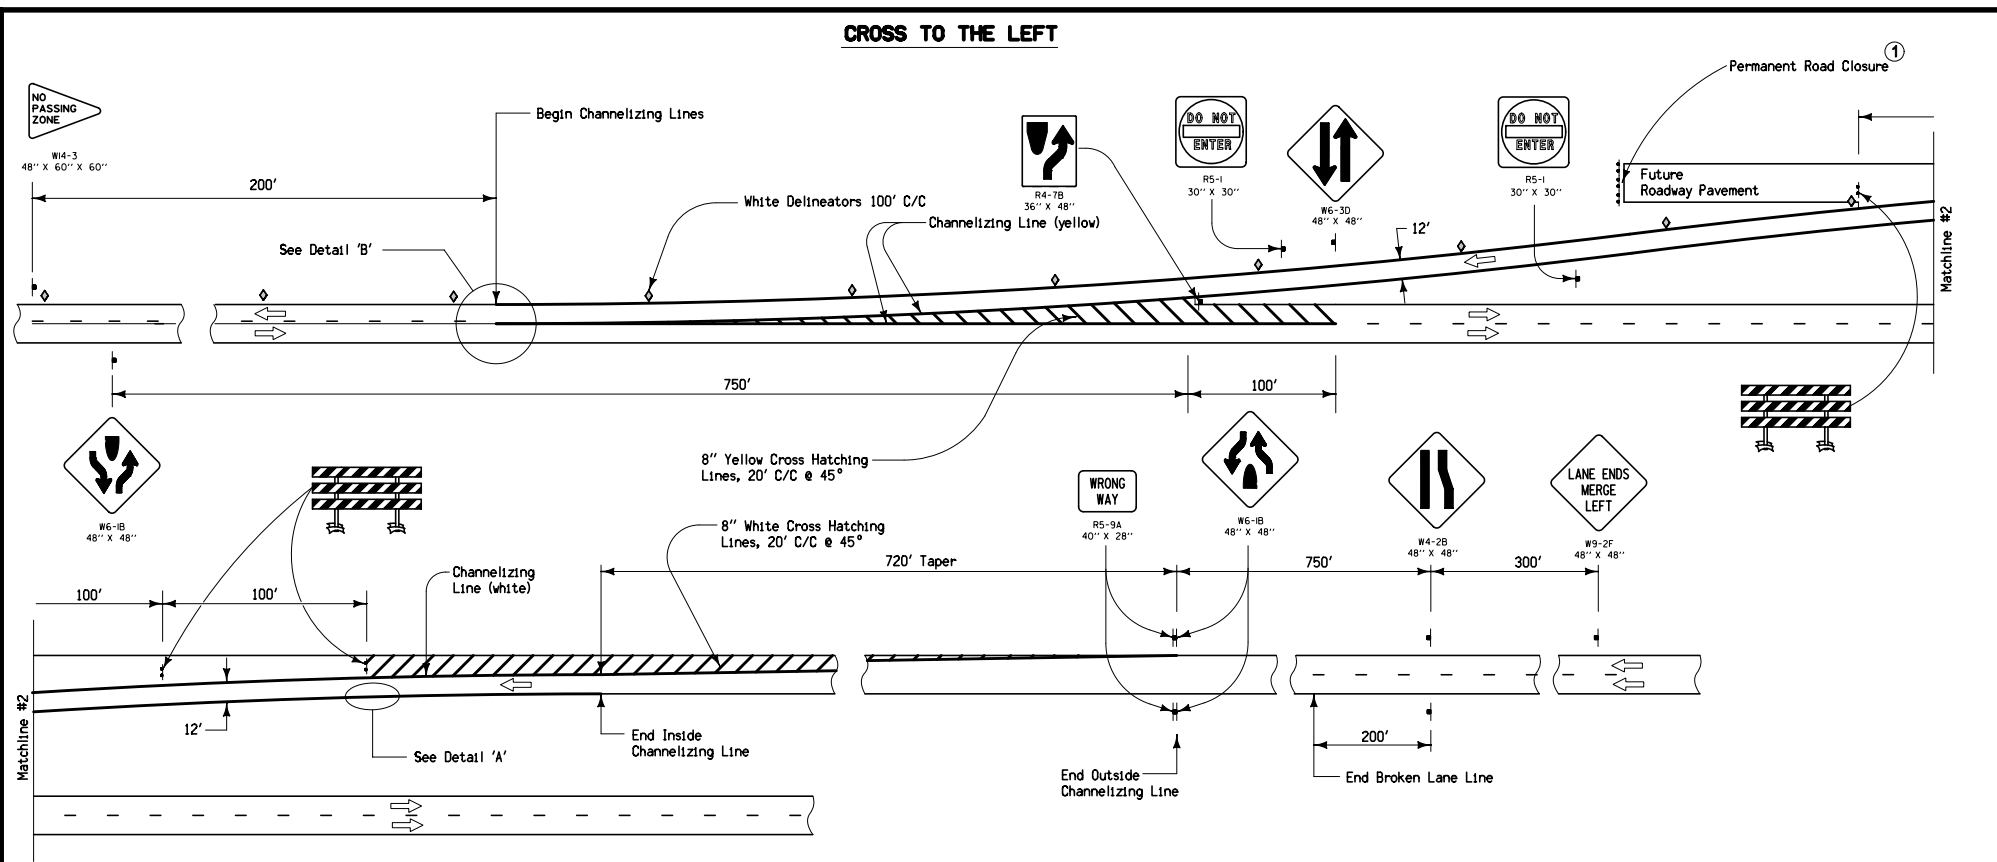

**Contract Items:**

- Painted Pavement Markings
- Permanent Road Closure
- Delineators

Tabulations: 102-4, 108-17, 108-22

Warning signs shall be yellow with black legend and symbols.

Type III barricades shall conform to Section 3F.01 of the MUTCD.

① See RE-3A for details.

**LEGEND**

- Traffic Sign
- Type III Barricade
- Delineator
- Direction of Traffic

<p><b>Iowa Department of Transportation</b></p>	REVISION 1   04-21-09
	<p><b>TC-62</b></p> SHEET 2 of 2
REVISIONS: Changed contract item from Painted Pavement Markings to Pavement Marking Items.	
<i>Deanna Midfield</i> APPROVED BY DESIGN METHODS ENGINEER	
<p><b>PERMANENT TWO-LANE TO FOUR-LANE TRANSITION</b></p>	