


PLAN
(4-Lane Divided Roadway)

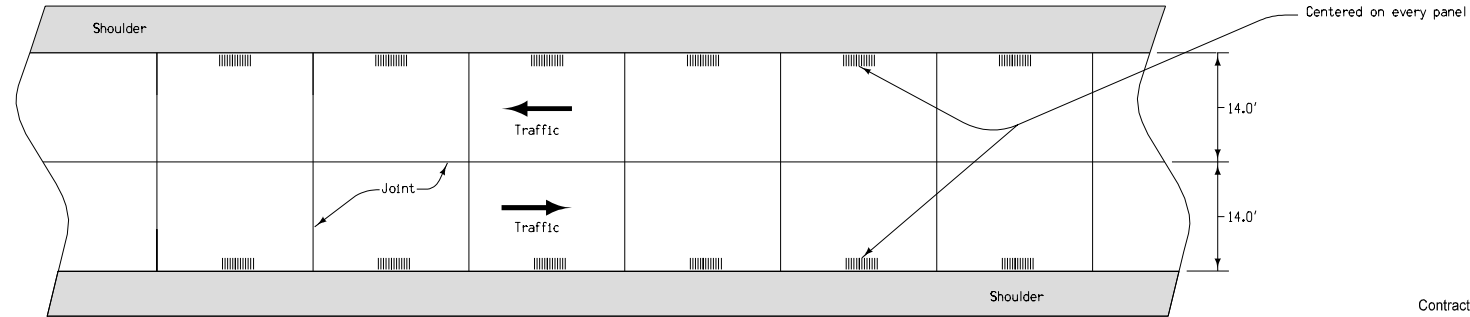

PLAN
(2-Lane Roadway)


Structural rumble strips shall not be placed in areas where a lane's paved width is less than 4.2 meters.

Placement of structural rumble strips shall be incidental to "Standard or Slip Form Portland Cement Concrete Pavement".


Contract Item:
Standard or Slip Form PCC Pavement

All dimensions given in millimeters unless noted.

STRUCTURAL RUMBLE STRIP DETAILS

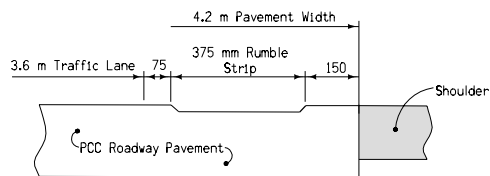

SECTION THROUGH PAVEMENT EDGE

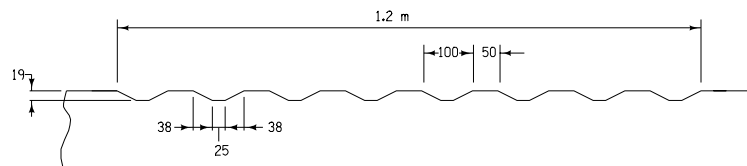

PROFILE

M METRIC VERSION		REVISION
		4 04-17-07
	STANDARD ROAD PLAN	
	REVISIONS: Clarified section and profile views, reworded general notes. <i>Deanna Mayhugh</i> APPROVED BY DESIGN METHODS ENGINEER	
STRUCTURAL RUMBLE STRIPS		

RH-60
SHEET 1 of 1