




**TYPE 3 - PLAN**  
Guardrail may or may not attach to face of obstacle

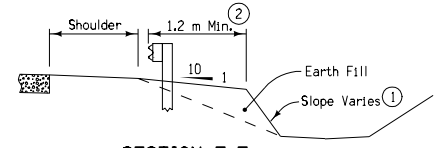

**SECTION E-E**

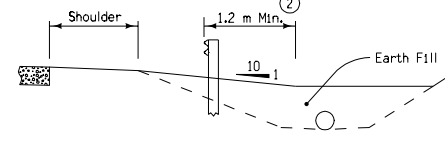


**SECTION F-F**

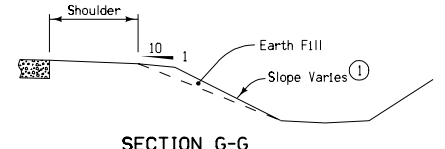


**SECTION G-G**


- ① Slope to be as flat as conditions allow. When possible, this slope should be the same as the normal foreslope. In no case shall it be steeper than 3:1.
- ② From face of guardrail to toe of 10:1 slope.
- X Measured from face of obstacle.
- Y Distance from edge of shoulder to toe of 10:1 slope.

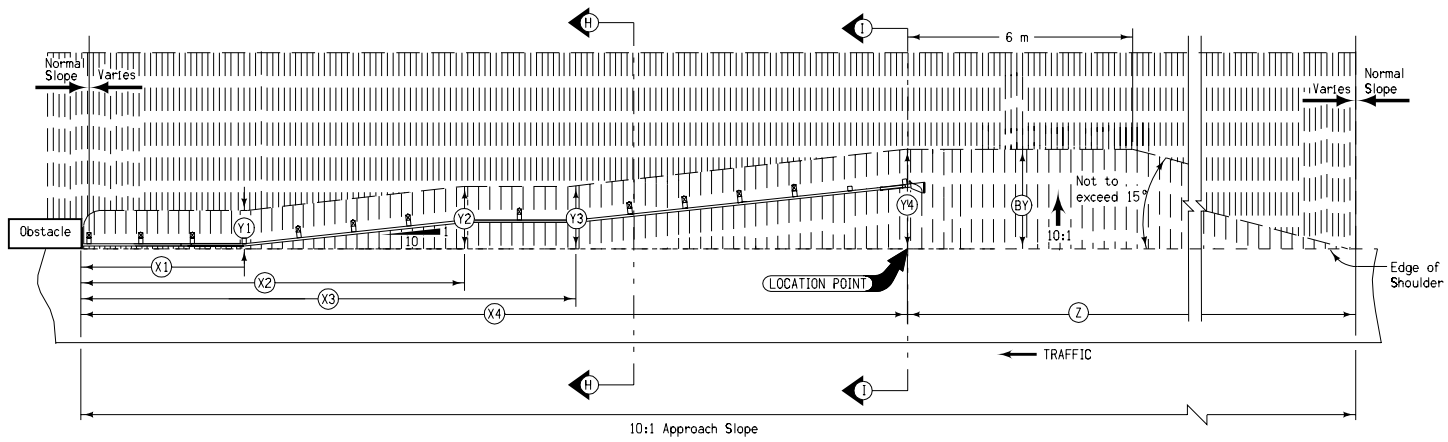

**TYPE 4 - PLAN**  
Guardrail may or may not attach to face of obstacle

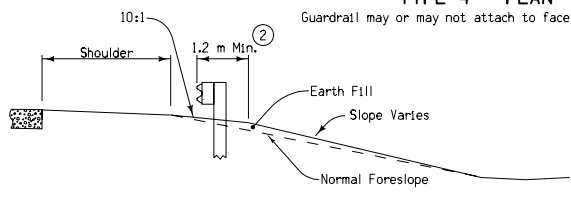

**SECTIONS H-H**

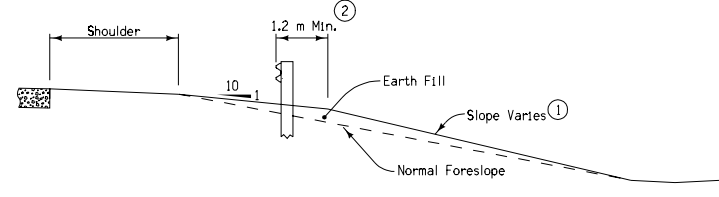

**SECTIONS I-I**

By m	Z m
2.0	13.5
2.5	15.3
3.0	17.2
3.5	19.1
4.0	20.9
4.5	22.8
5.0	24.7
5.5	26.5
6.0	28.4
6.5	30.3

All dimensions given in millimeters unless noted.

<b>M</b>		
	<b>STANDARD ROAD PLAN RL-14A(2)</b>	
	REVISION: Remove incorrect general notes.	REVISION NO. 1
	APPROVED BY DESIGN METHODS ENGINEER <i>William J. Stein</i>	REVISION DATE 10-18-05
<b>GUARDRAIL GRADING</b> (Sheet 2 of 2)		