


- ① 'CD' Joints at 6 m spacing.
- ② 'BT-2' or 'KT-2' Joint.
- ③ 'C' Joint.
- ④ 'B' Joint.
- ⑤ Refer to plans for ramp jointing.
- ⑥ The transverse joints on the ramp shall be perpendicular to the ramp baseline where the gore area is 1.2 m or greater.

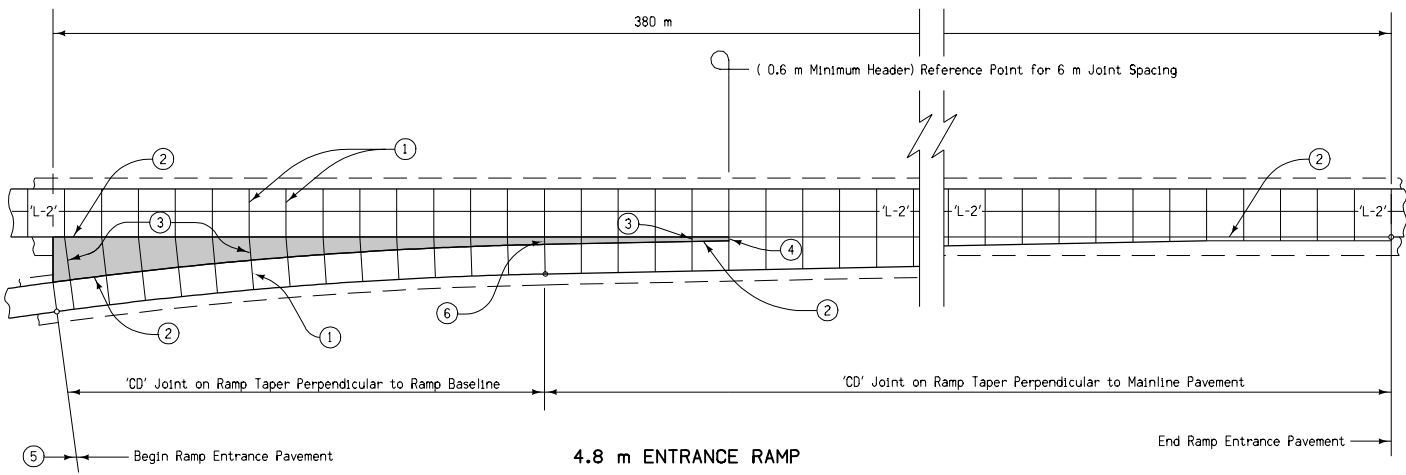

For joint details, see Standard Road Plans RH-50, RH-51, and RH-52.

All dimensions given in millimeters unless noted.

M METRIC VERSION		
	STANDARD ROAD PLAN RV-10	
	REVISION: NEW. Replaces Detail Sheet 550-5; Remove skewed joints.	REVISION NO. NEW
	APPROVED BY <i>William J. Stein</i> DESIGN METHODS ENGINEER	REVISION DATE 04-19-05
JOINTING DETAILS FOR 4.8 m EXIT AND ENTRANCE RAMP		