

DETAIL 'A'

For joint details, see [PV-101](#).

For curb details, see Detail 'G'.

All Transverse Bars are #5.

See [BR-211](#) or [BR-212](#) for shoulders.


① 2" to 2½" clear to bent bar.

② Minimum lap length: #5 bars - 18 inches
#6 bars - 27 inches
#8 bars - 48 inches

③ If bridge is skewed, place additional #5 bar parallel to skewed face.

Possible Contract Item:
Bridge Approach, BR-202

Possible Tabulation:
112-6

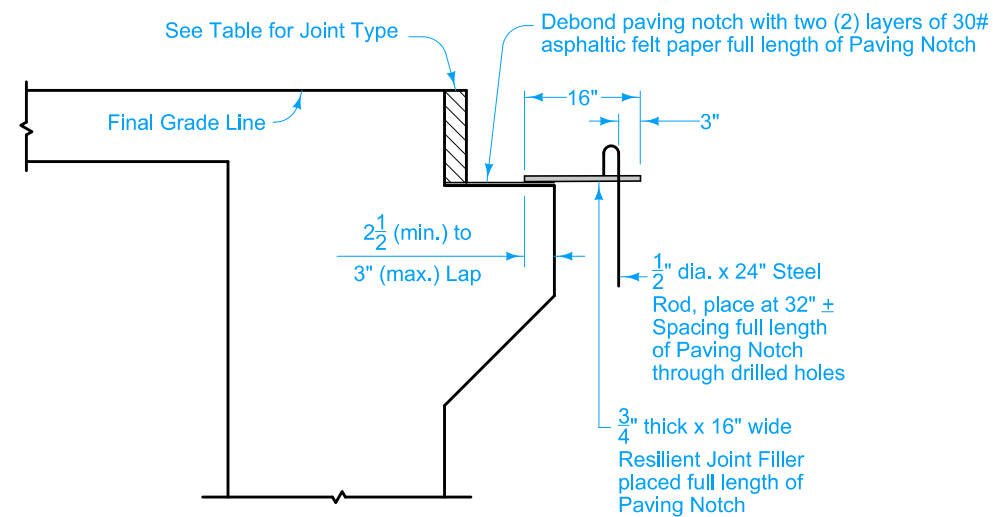

DETAIL 'B'

JOINT TYPE FOR MOVEABLE ABUTMENT BRIDGES		
Joint	Maximum Bridge Length	
	Concrete Beam or Slab	Steel Girder
CF-1	370'	250'
CF-2	465'	320'
CF-3	575'	400'


MOVEABLE ABUTMENT

	REVISION	
	3	4-16-24
STANDARD ROAD PLAN		BR-202
		SHEET 1 of 4


REVISIONS: Clarified curb layout and placement in Details E and G.

Shawn Miller
APPROVED BY DESIGN METHODS ENGINEER

**DOUBLE REINFORCED 10" APPROACH
WITH VARIABLE DEPTH PAVING NOTCH**

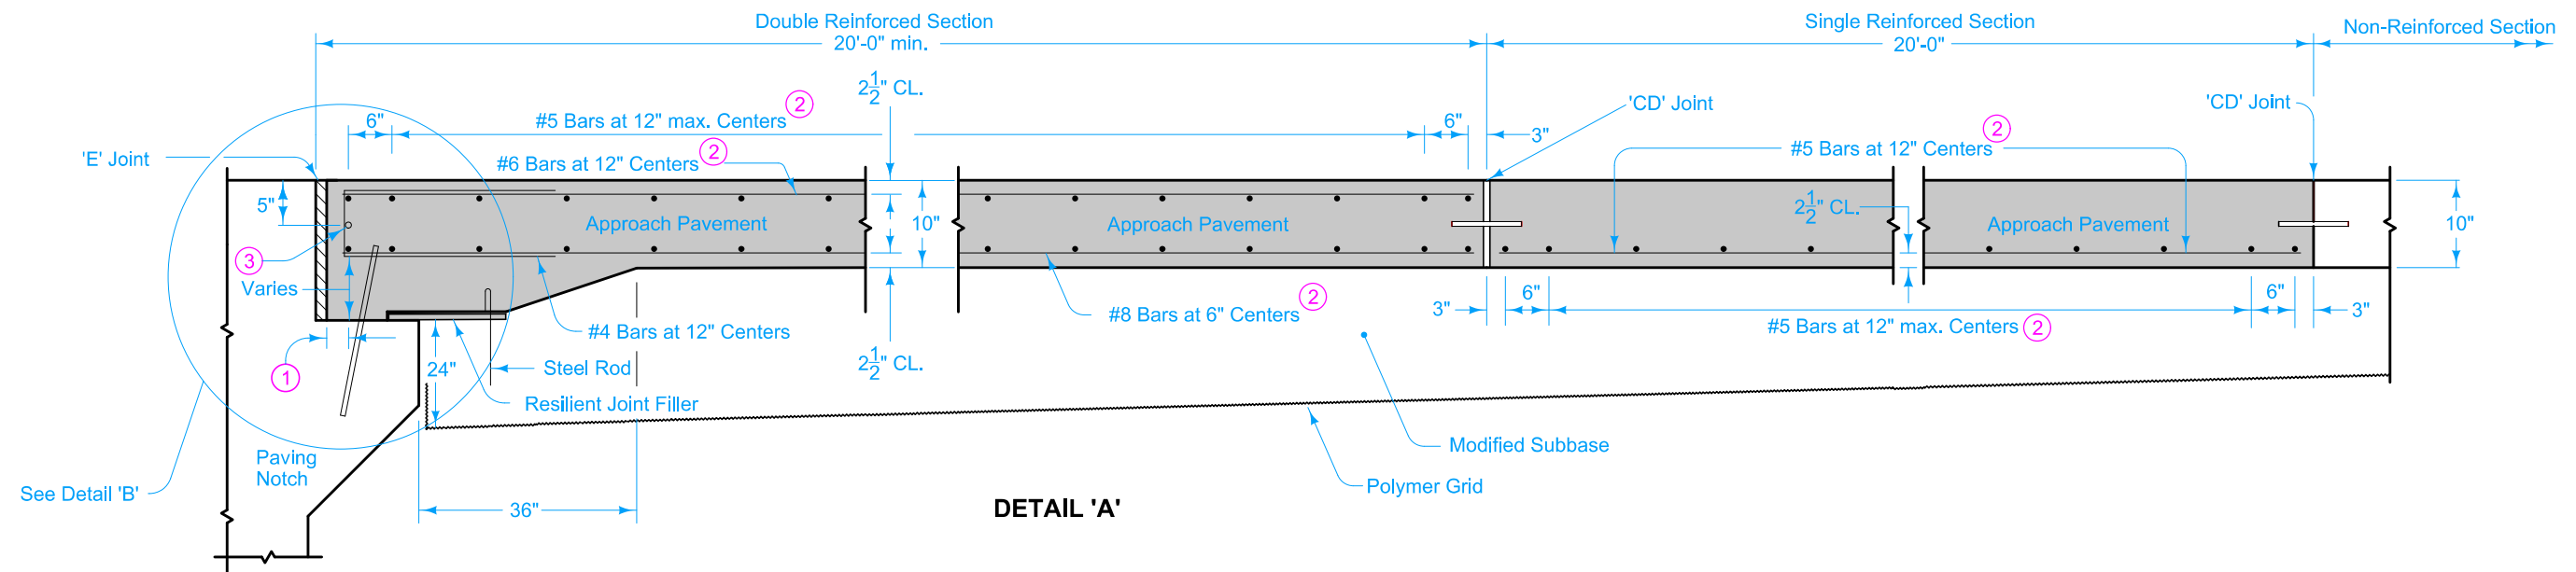

DETAIL 'A'

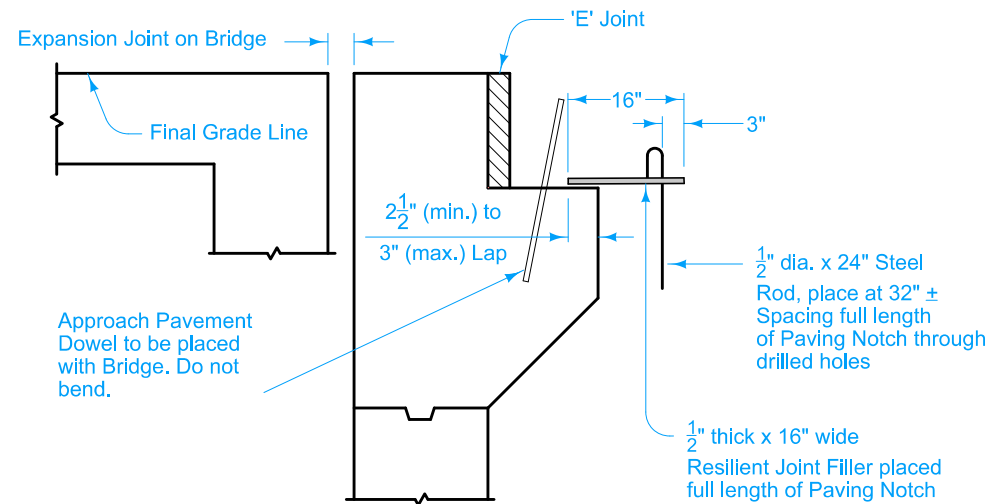

DETAIL 'B'

FIXED ABUTMENT




- ① 2" to 2½" clear to bent bar.
- ② Minimum lap length: #5 bars - 18 inches
#6 bars - 27 inches
#8 bars - 48 inches
- ③ If bridge is skewed, place additional #5 bar parallel to skewed face.

	REVISION	
	3	4-16-24
STANDARD ROAD PLAN		BR-202
		SHEET 2 of 4



REVISIONS: Clarified curb layout and placement in Details E and G.

Shawn Miller
APPROVED BY DESIGN METHODS ENGINEER

**DOUBLE REINFORCED 10" APPROACH
WITH VARIABLE DEPTH PAVING NOTCH**

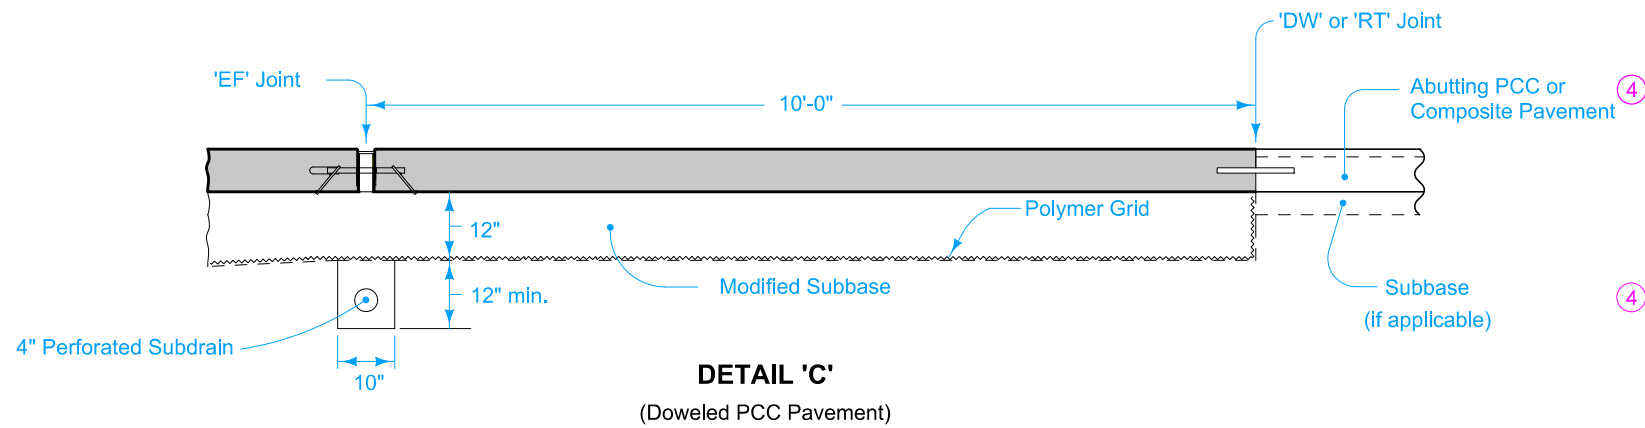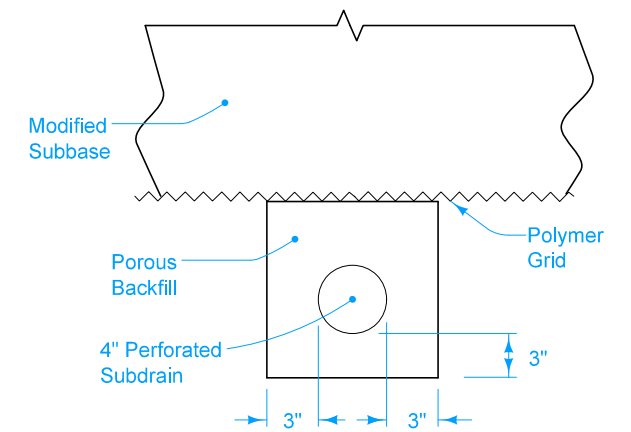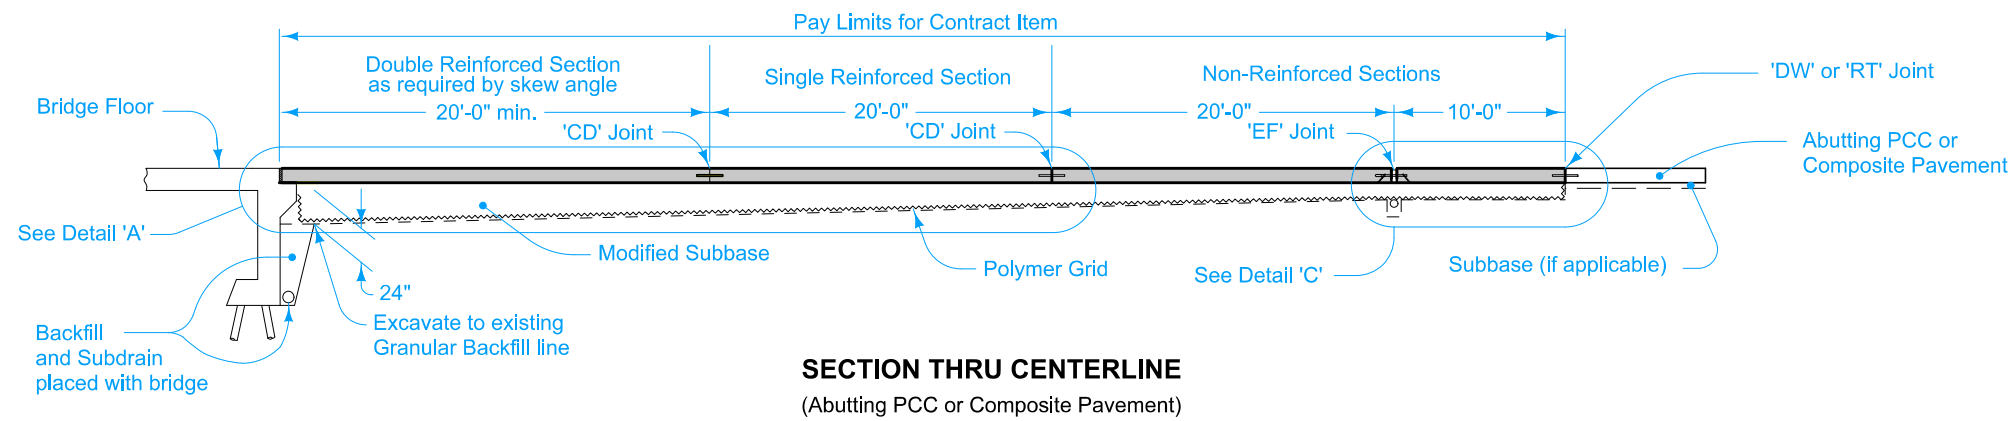

④ If abutting pavement (PCC or HMA) is not in place, refer to BR-213.

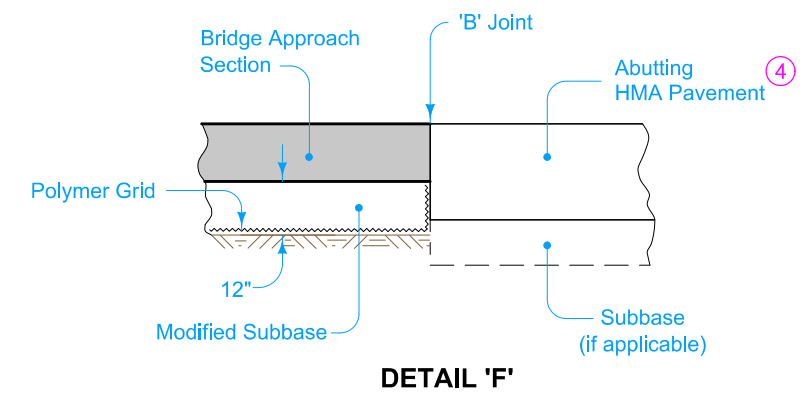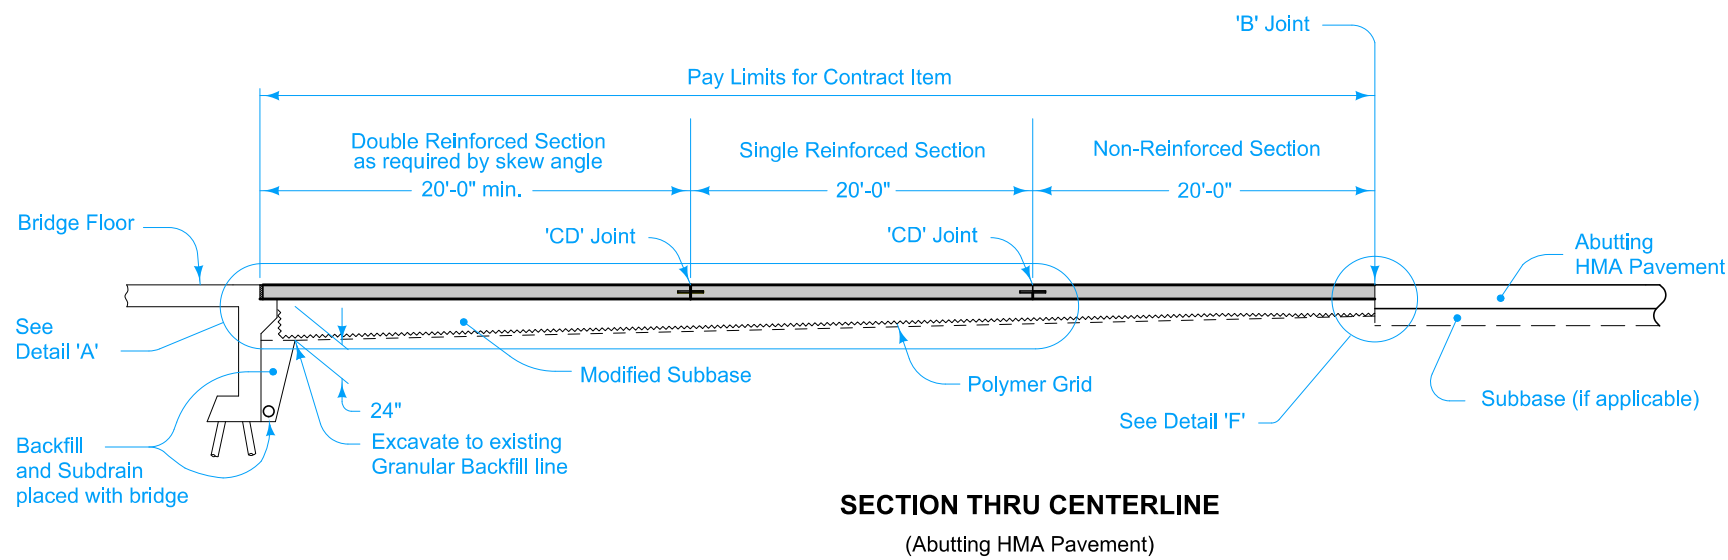


	REVISION	
	3	4-16-24
STANDARD ROAD PLAN		BR-202
		SHEET 3 of 4


REVISIONS: Clarified curb layout and placement in Details E and G.

APPROVED BY DESIGN METHODS ENGINEER


DOUBLE REINFORCED 10" APPROACH WITH VARIABLE DEPTH PAVING NOTCH

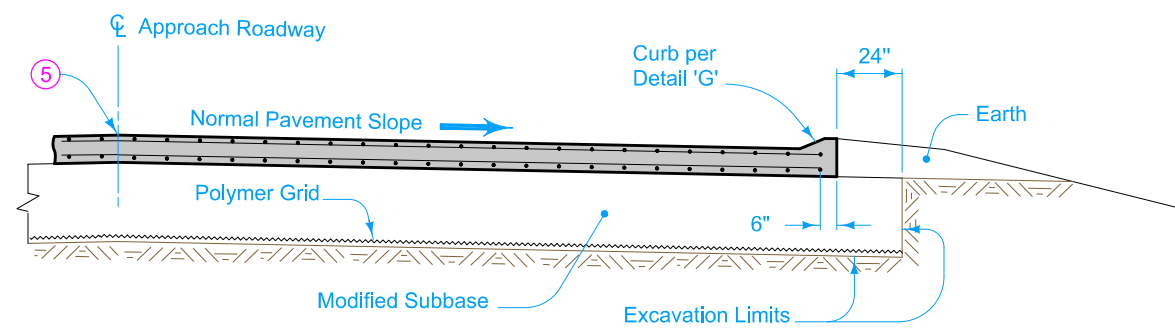


SECTION A-A

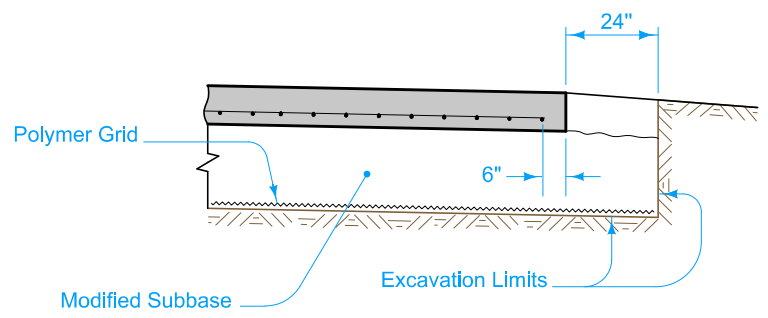


SECTION B-B

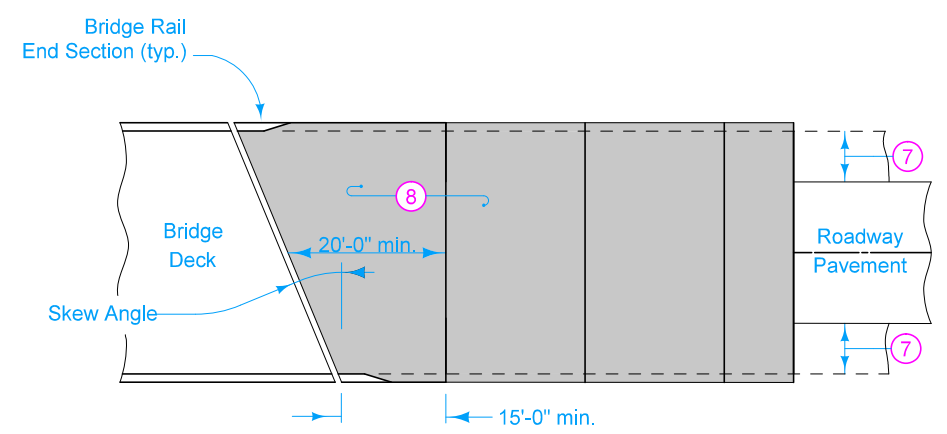


APPROACH PAVEMENT LAYOUT AT A SKEW

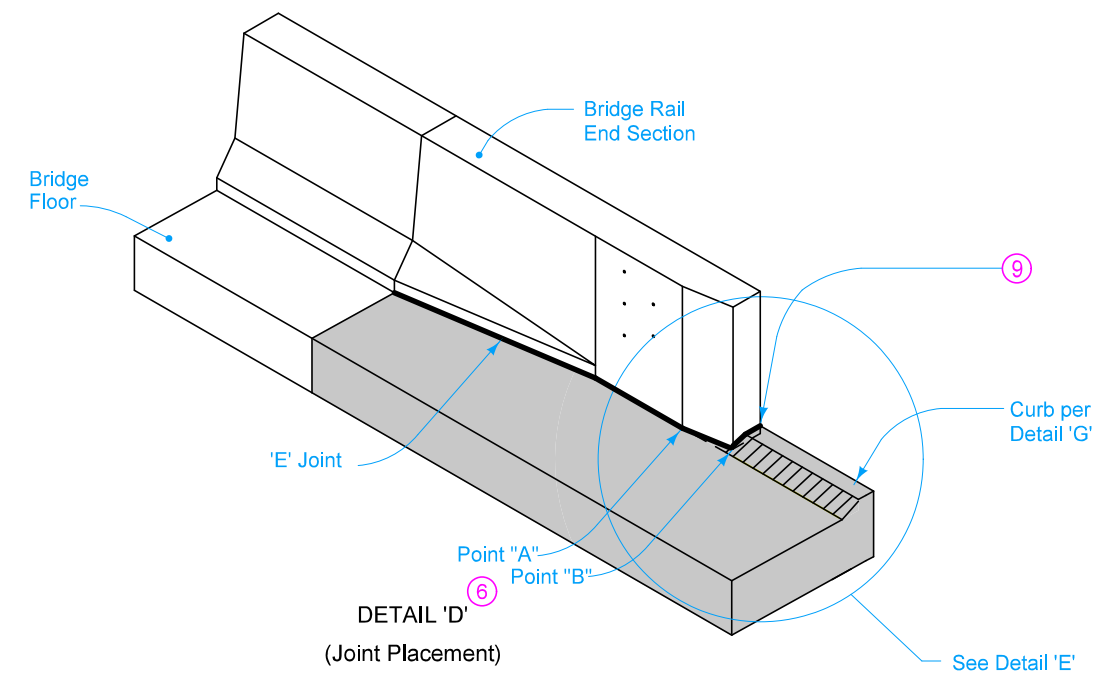


DETAIL 'D' (Joint Placement)

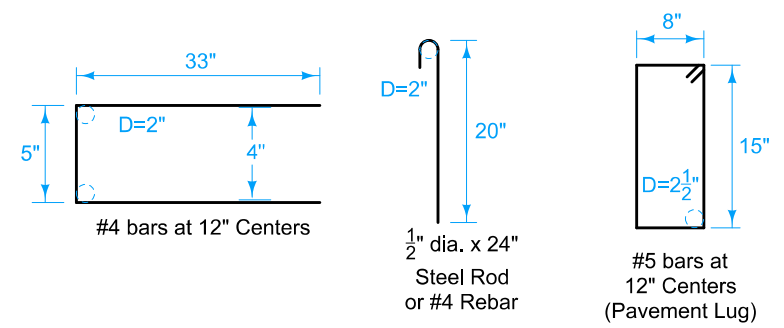

BENT BAR SHAPES

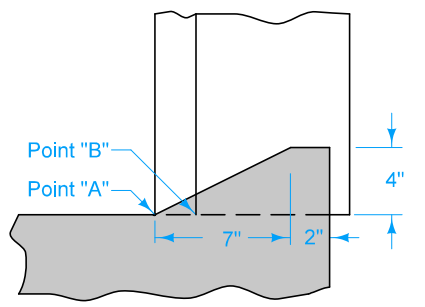

DETAIL 'G'

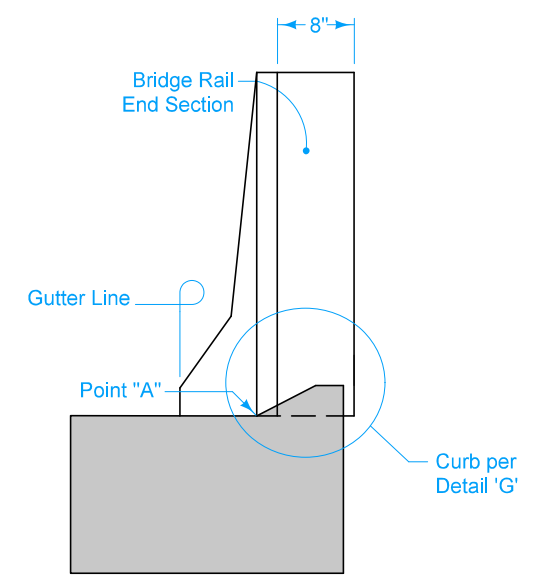

DETAIL 'E' (Back of Curb Placement)

- ⑤ Longitudinal Joint (PV-101):
Single pour - Saw cut joint per Detail B.
Two pours - Use 'KS-2' Joint.
- ⑥ Refer to BR-211, BR-212, or BR-231.
- ⑦ Design shoulder width.
- ⑧ Reinforced bridge approach section.
- ⑨ Expansion joint at end of Bridge Rail End Section: Place joint filler the full depth of the bridge approach pavement. In areas with curb, place full depth of pavement plus curb and shape material to fit the shape of the curb per Section B-B of PV-101. Seal joint per Detail F of PV-101.
 - Fixed Abutment Bridges: Type 'E' Joint.
 - Moveable Abutment Bridges: Flexible Foam Expansion Joint Filler complying with Section 4136 of the Standard Specifications. Minimum filler width is the abutment 'CF' joint width. Joint length as required to completely fill from back side of curb to front face of bridge wing.

	REVISION	
	3	4-16-24
STANDARD ROAD PLAN		BR-202
REVISIONS: Clarified curb layout and placement in Details E and G.		SHEET 4 of 4
 APPROVED BY DESIGN METHODS ENGINEER		
DOUBLE REINFORCED 10" APPROACH WITH VARIABLE DEPTH PAVING NOTCH		