


Refer to Section 2106 of the Standard Specification for additional information.

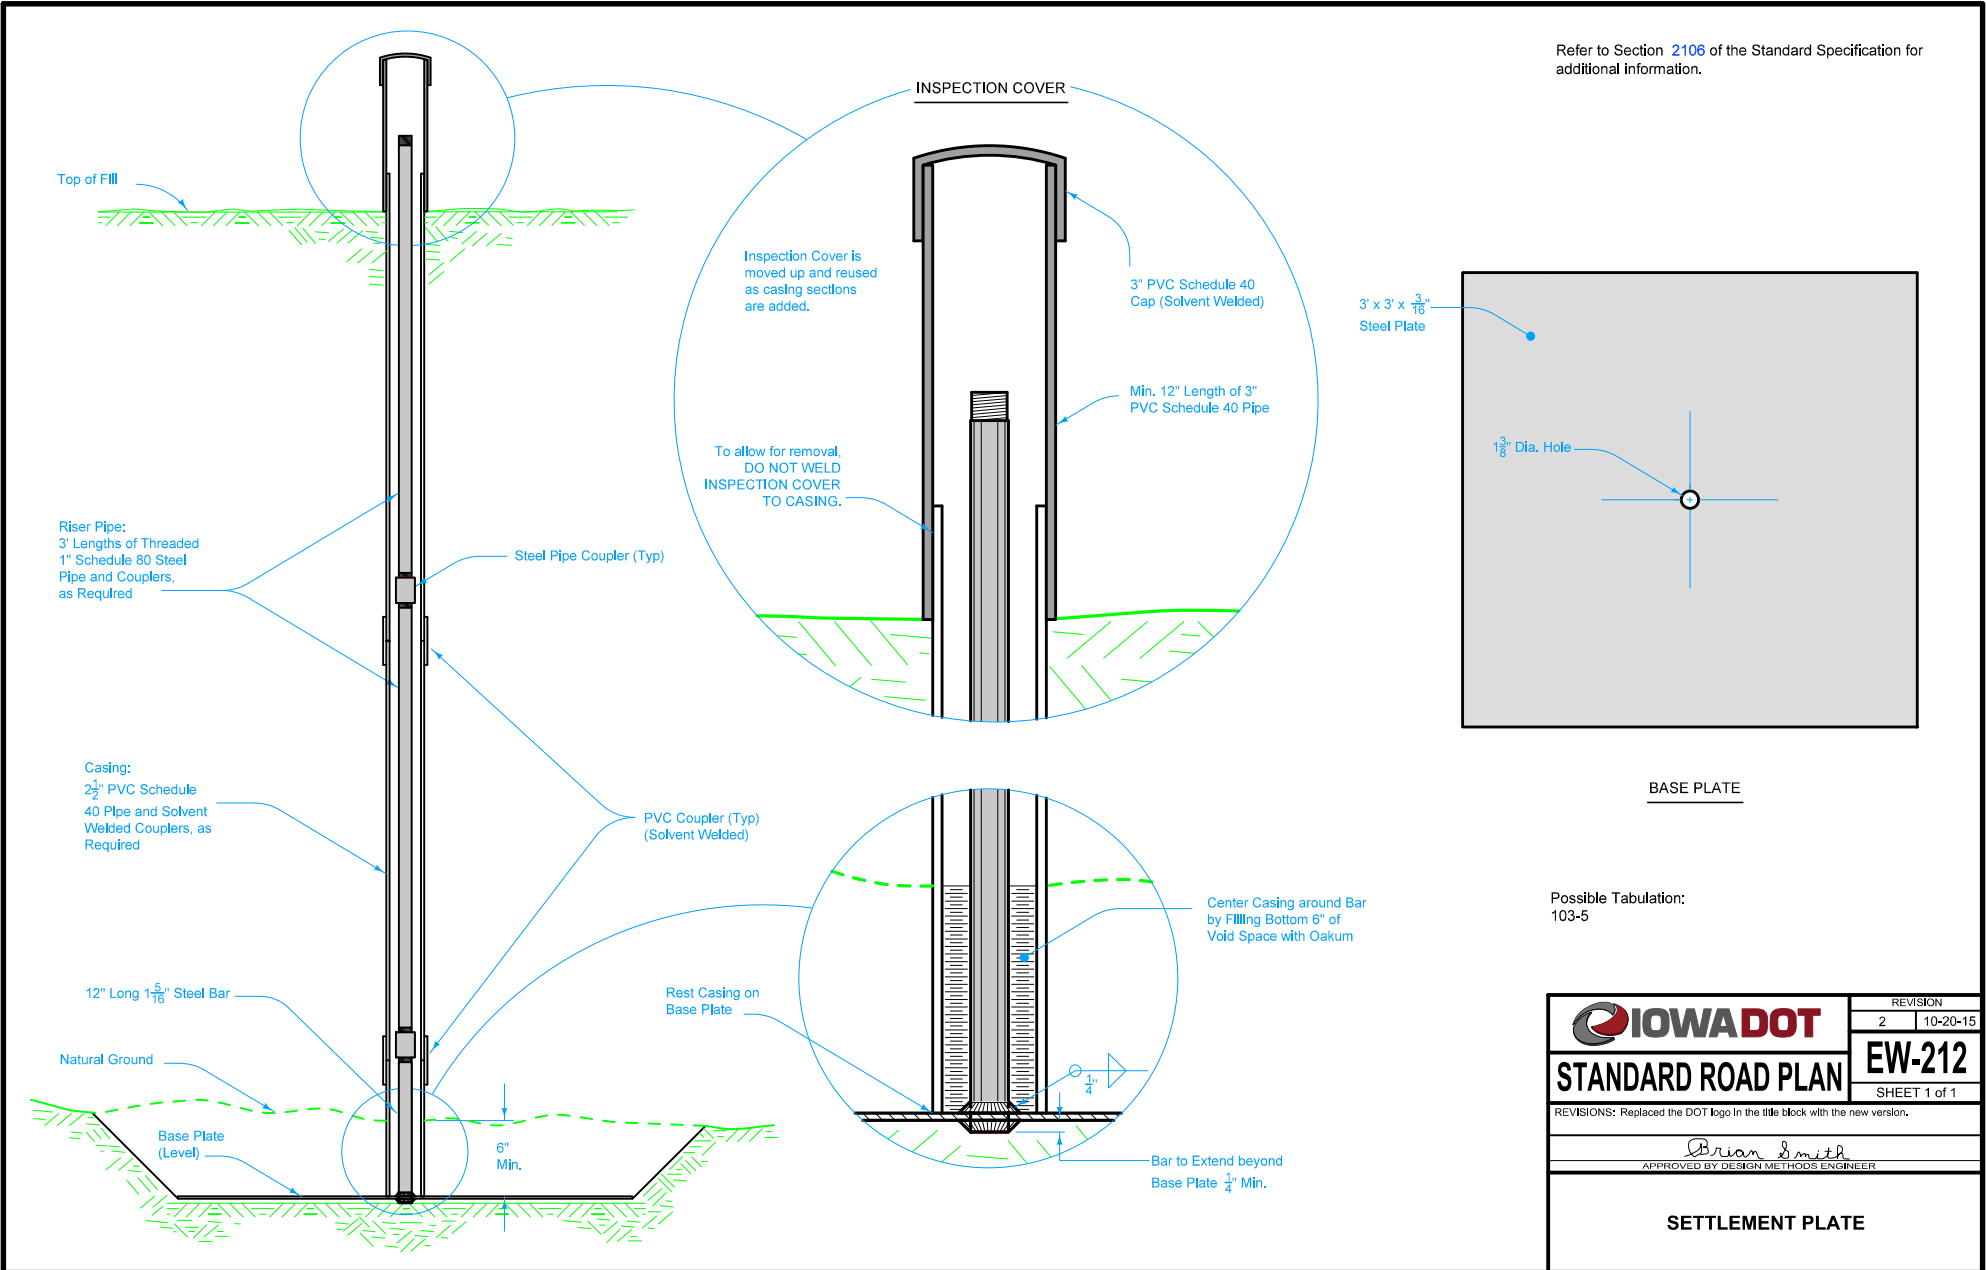

	REVISION	10-20-15
	2	
STANDARD ROAD PLAN	EW-212	
	SHEET 1 of 1	

REVISIONS: Replaced the DOT logo in the title block with the new version.

Brian Smith
APPROVED BY DESIGN METHODS ENGINEER

SETTLEMENT PLATE